


A FIRST FLOOR PLAN
1/4" = 1'-0"

NO.	DATE	DESCRIPTION
0	00.00.00	

PROGRESS PRINT
10.25.23

TAC Architectural
Group Inc.
40 Summer St., Suite 4 Bangor, ME 04401

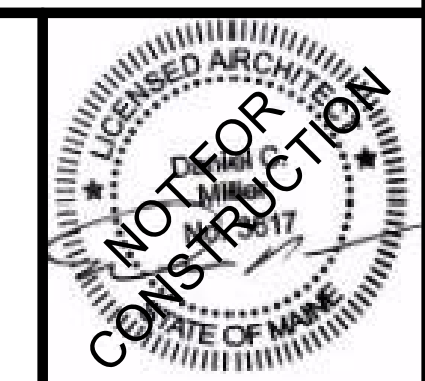


BANGOR SAVINGS BANK - DERRY
BRANCH
DERRY, NEW HAMPSHIRE


PROJECT NO: 23-006
CAD DWG FILE: AE101 FIRST FLOOR PLAN.DWG
DRAWN BY: ###
CHK'D BY: ###
COPYRIGHT: 2023

SHEET TITLE
FIRST FLOOR PLAN

AE101

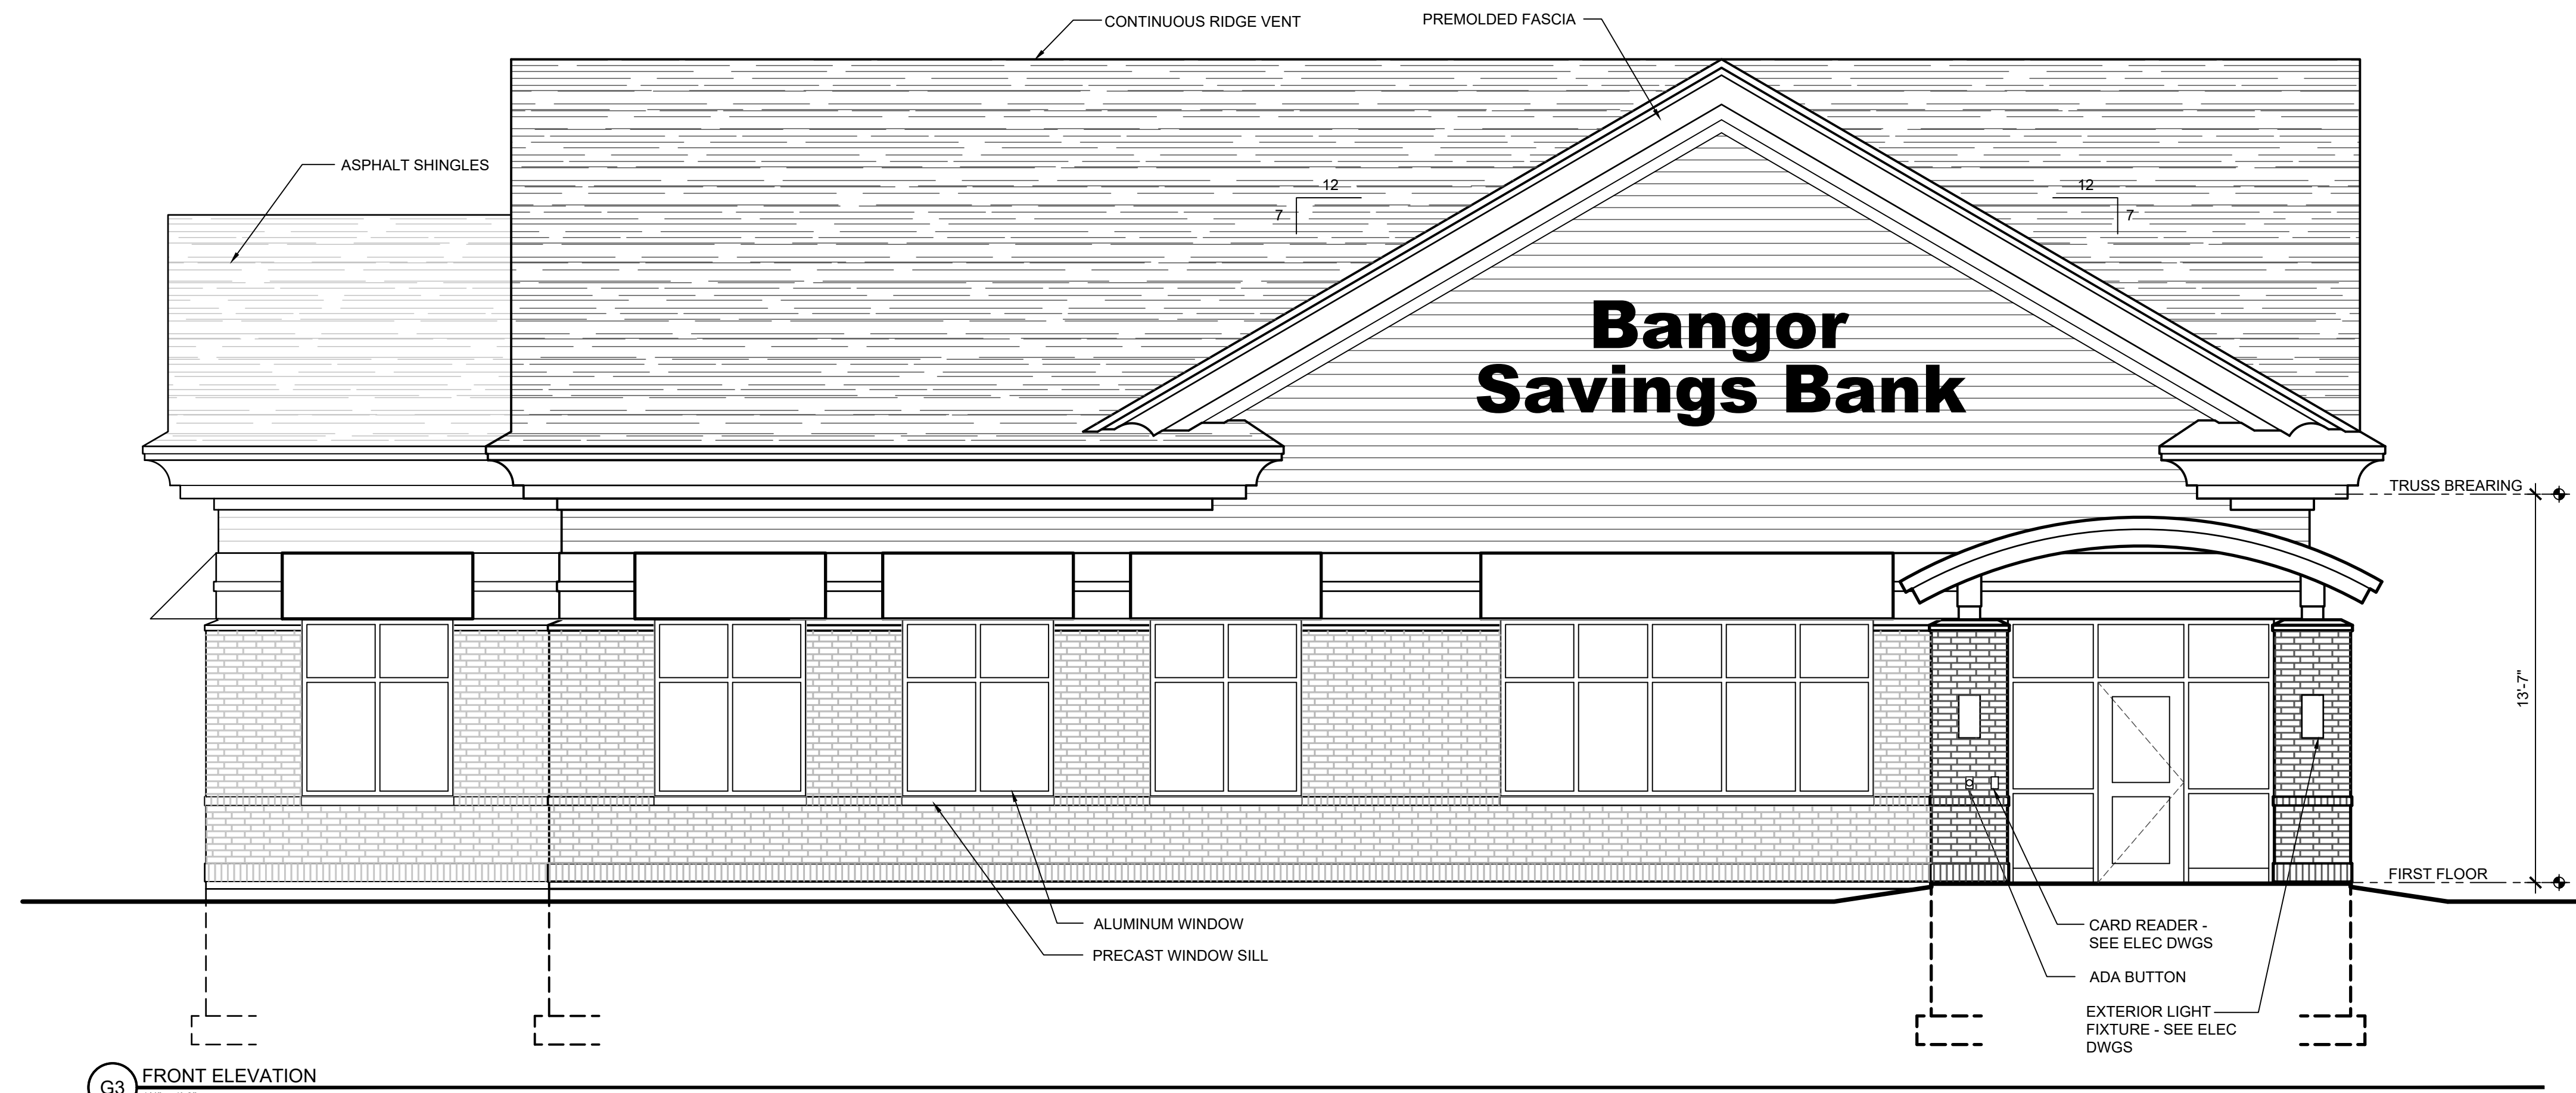

G3 FRONT ELEVATION
1/4" = 1'-0"

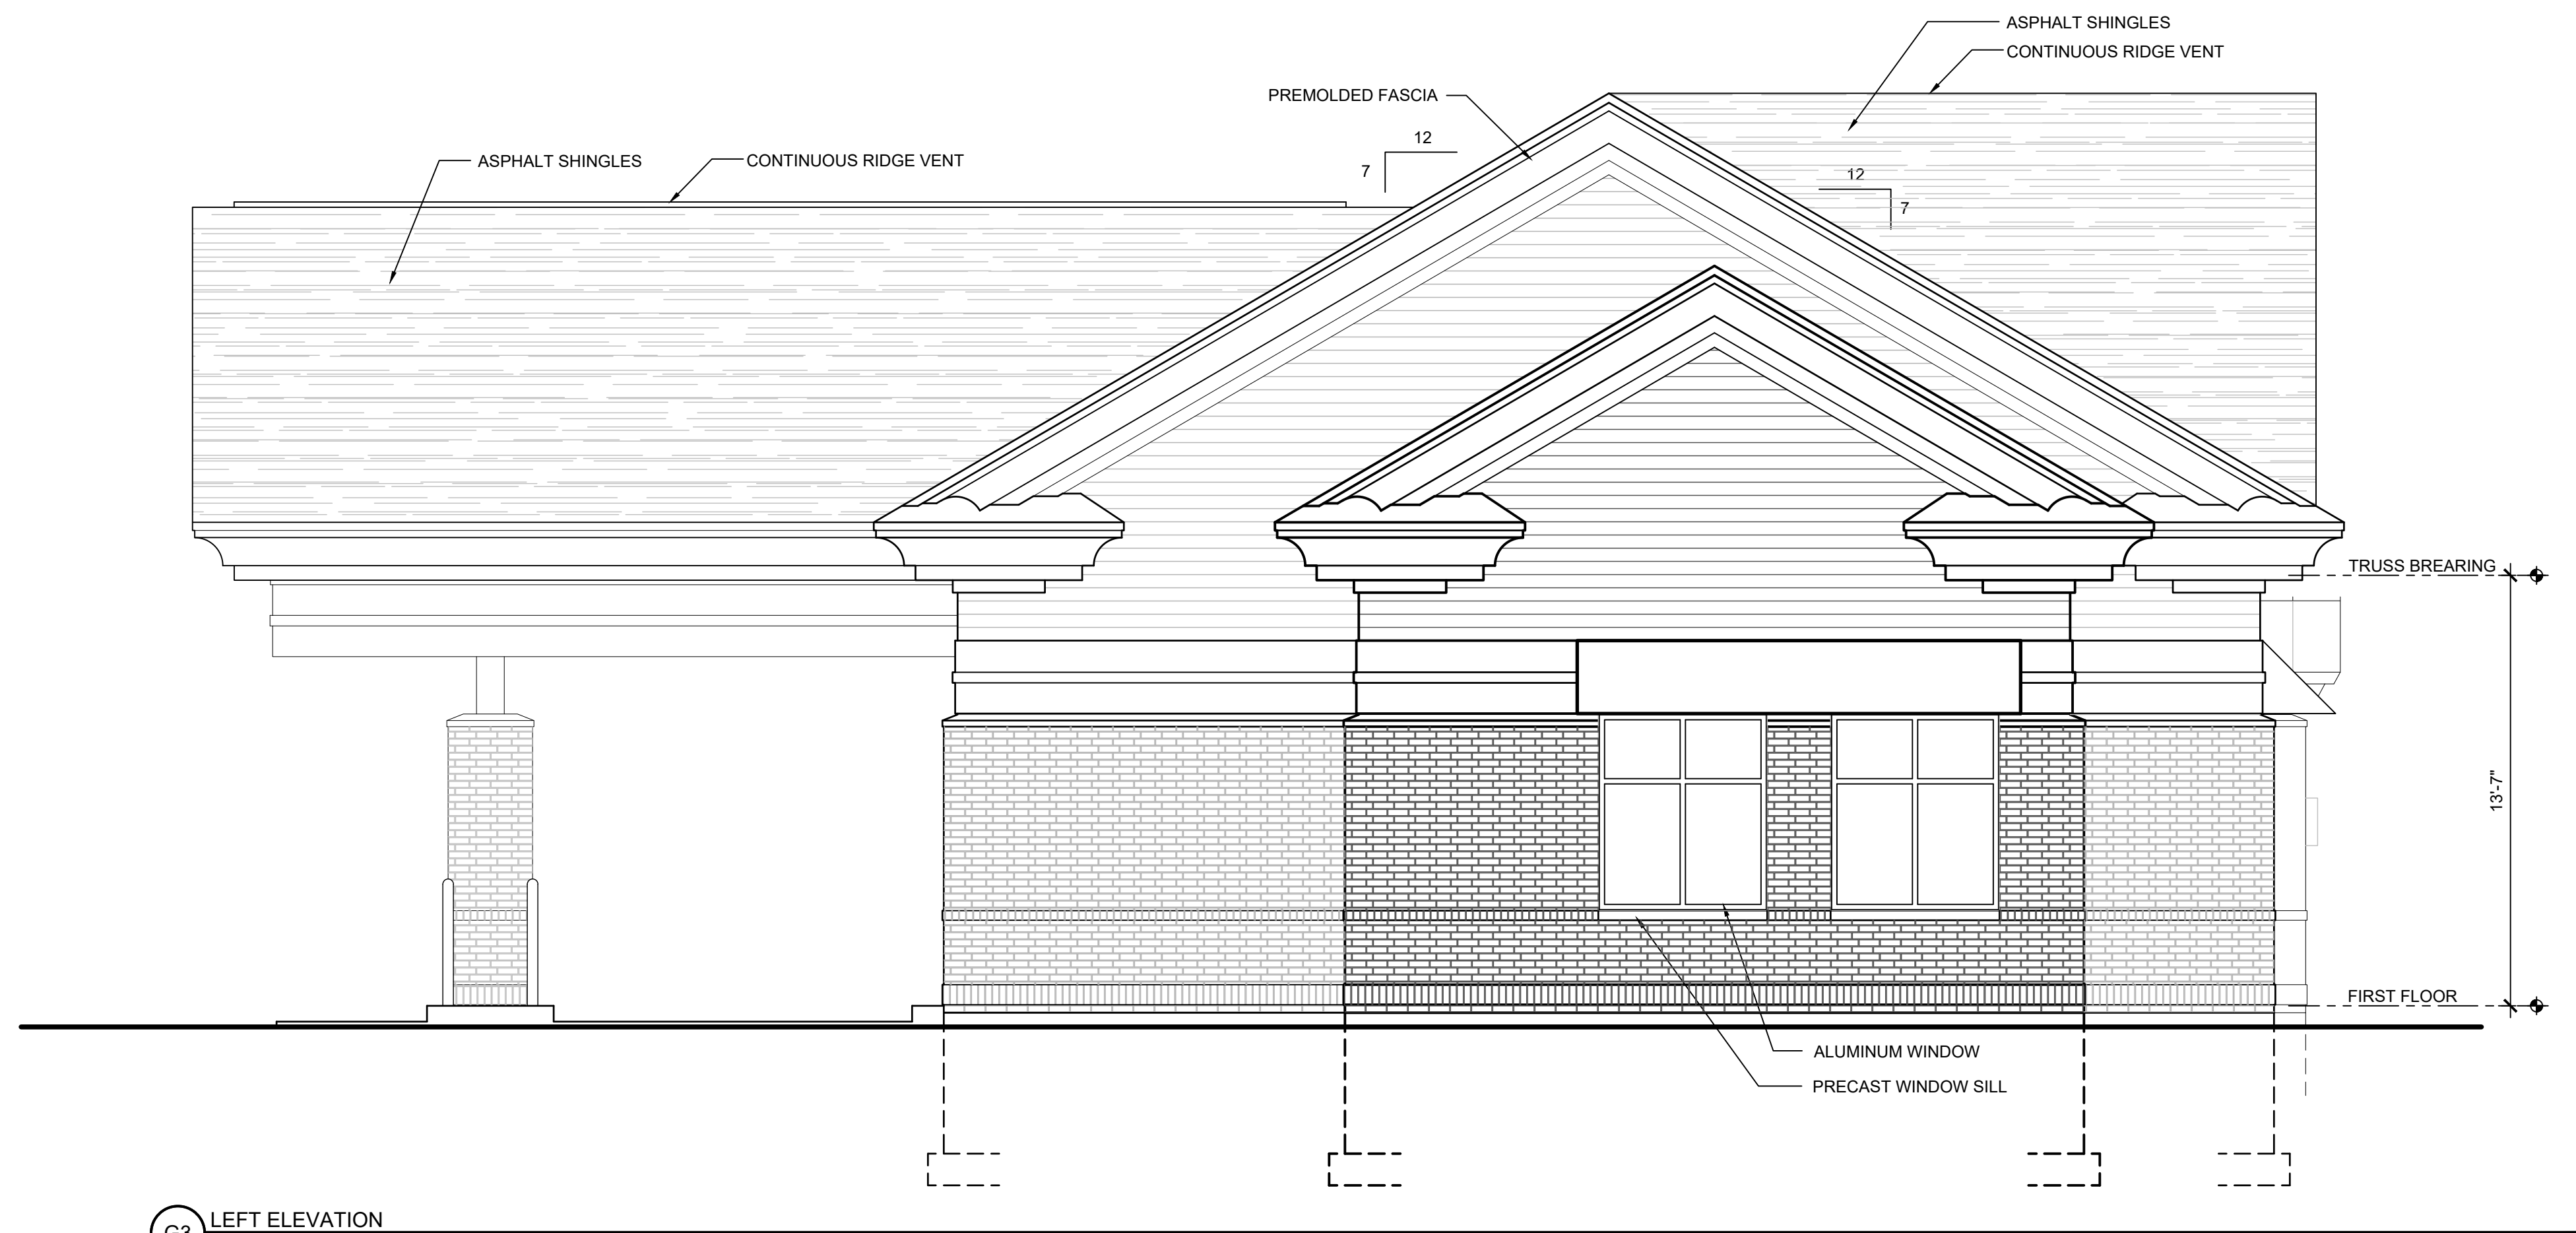


G3 LEFT ELEVATION
1/4" = 1'-0"

NO.	DATE	DESCRIPTION
0	00.00.00	

PROGRESS PRINT
10.25.23

TAC Architectural
Group Inc.
40 Summer St., Suite 4 Bangor, ME 04401

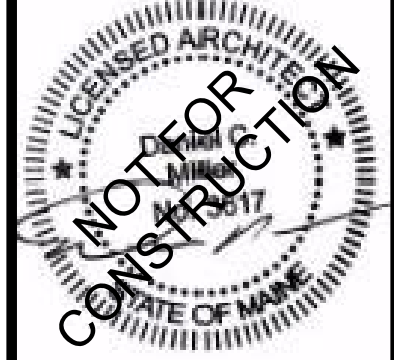


BANGOR SAVINGS BANK - DERRY BRANCH
DERRY, NEW HAMPSHIRE


PROJECT NO: 23-006
CAD DWG FILE: AE201 EXTERIOR ELEVATIONS.DWG
DRAWN BY: ###
CHK'D BY: ###
COPYRIGHT: 2023

SHEET TITLE
EXTERIOR ELEVATIONS

AE201

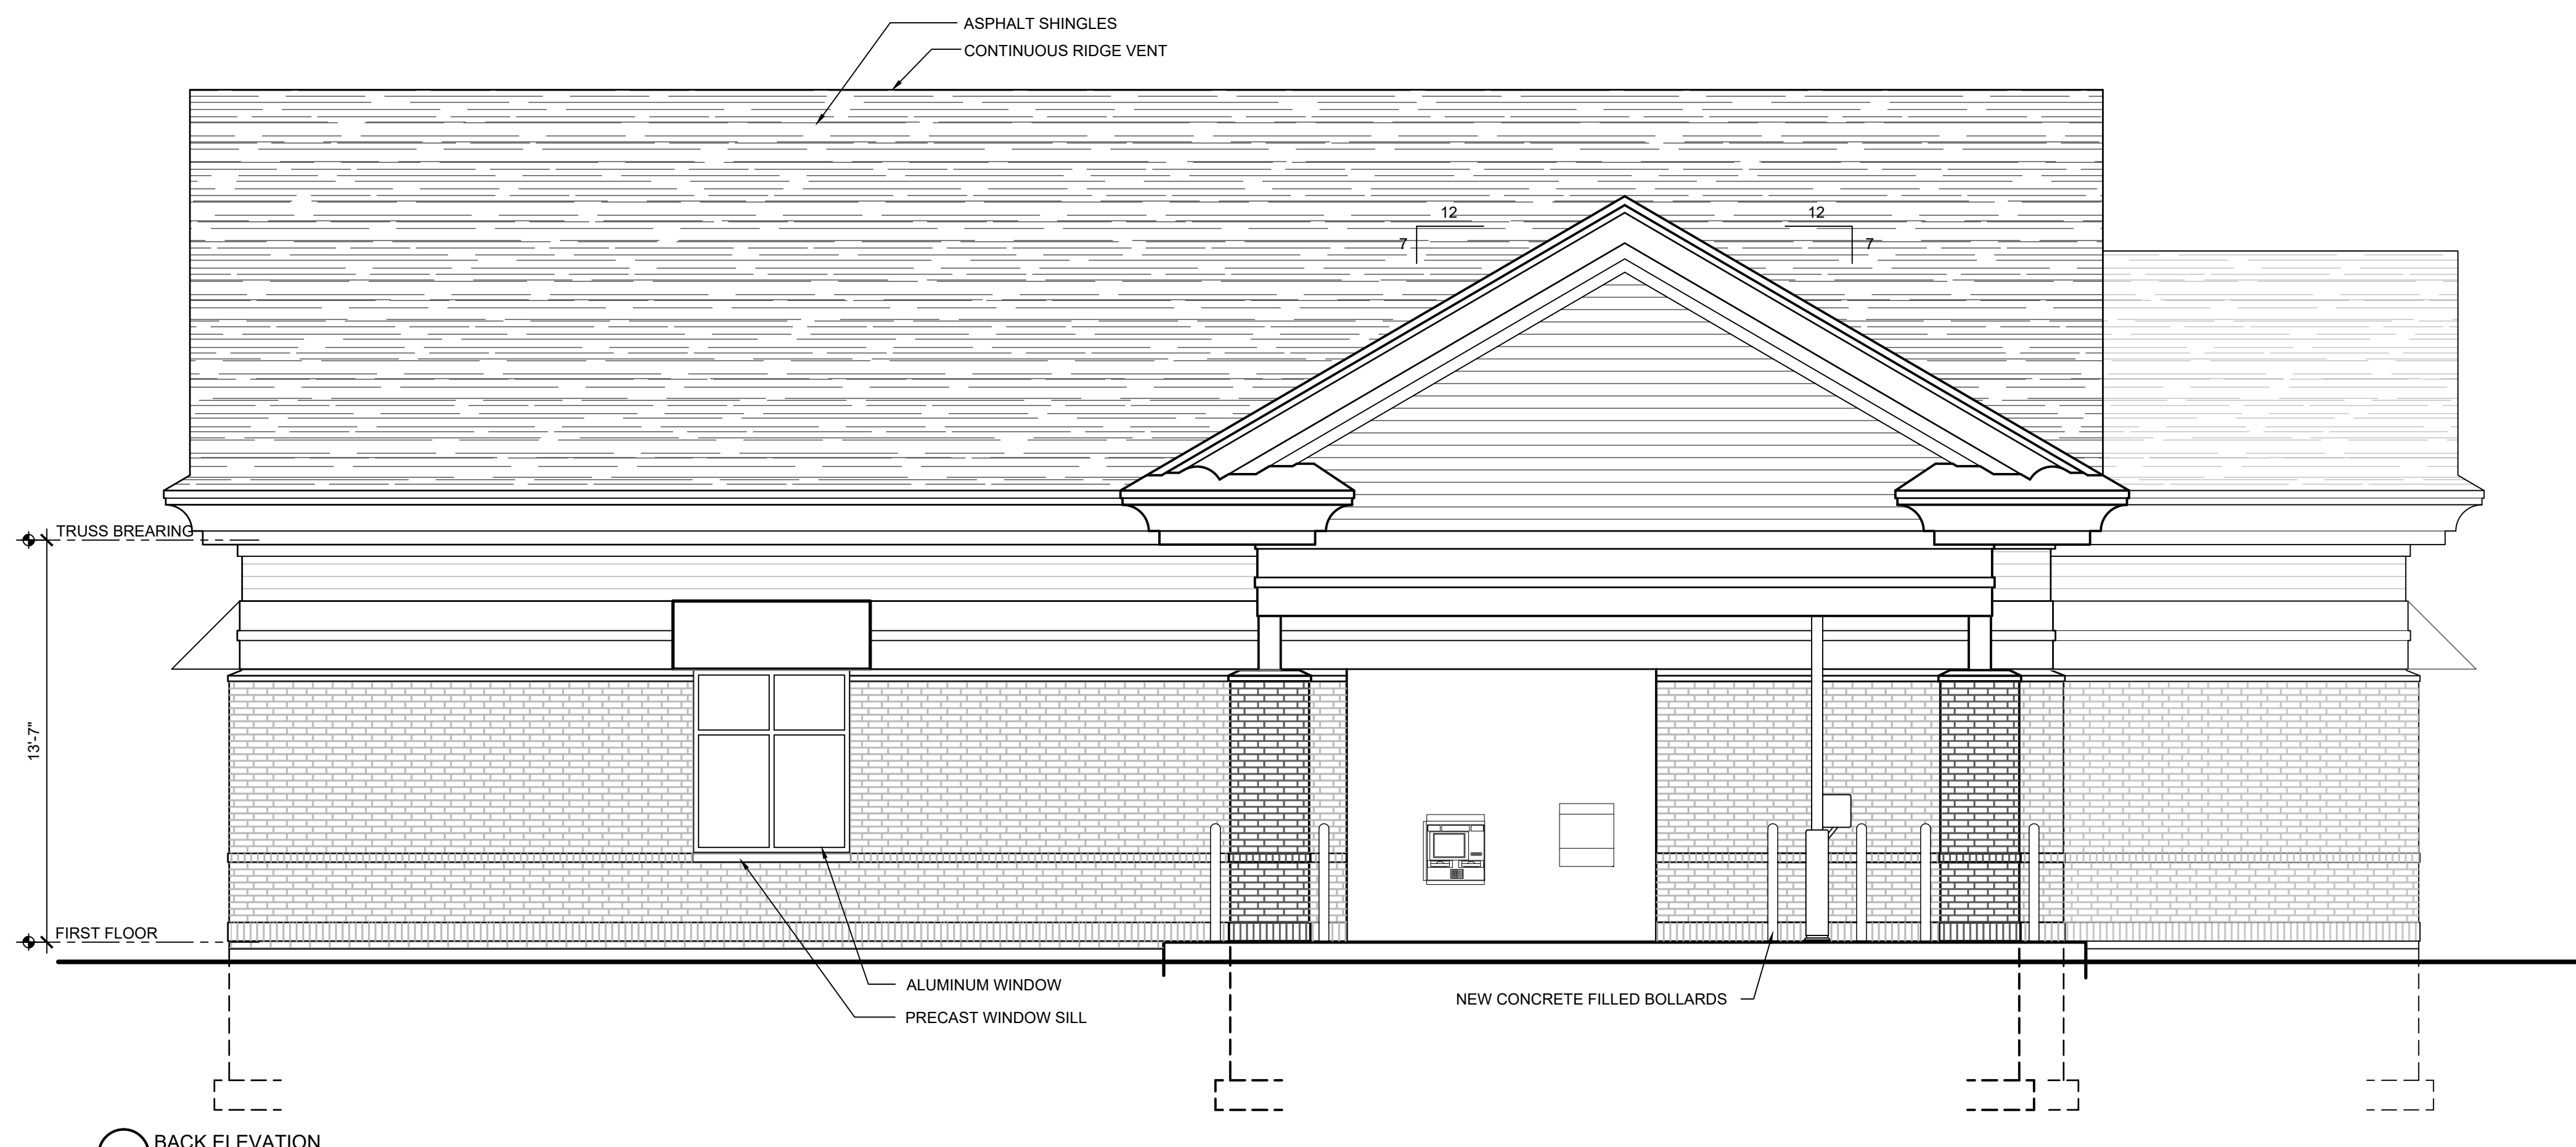

G3 BACK ELEVATION
1/4" = 1'-0"

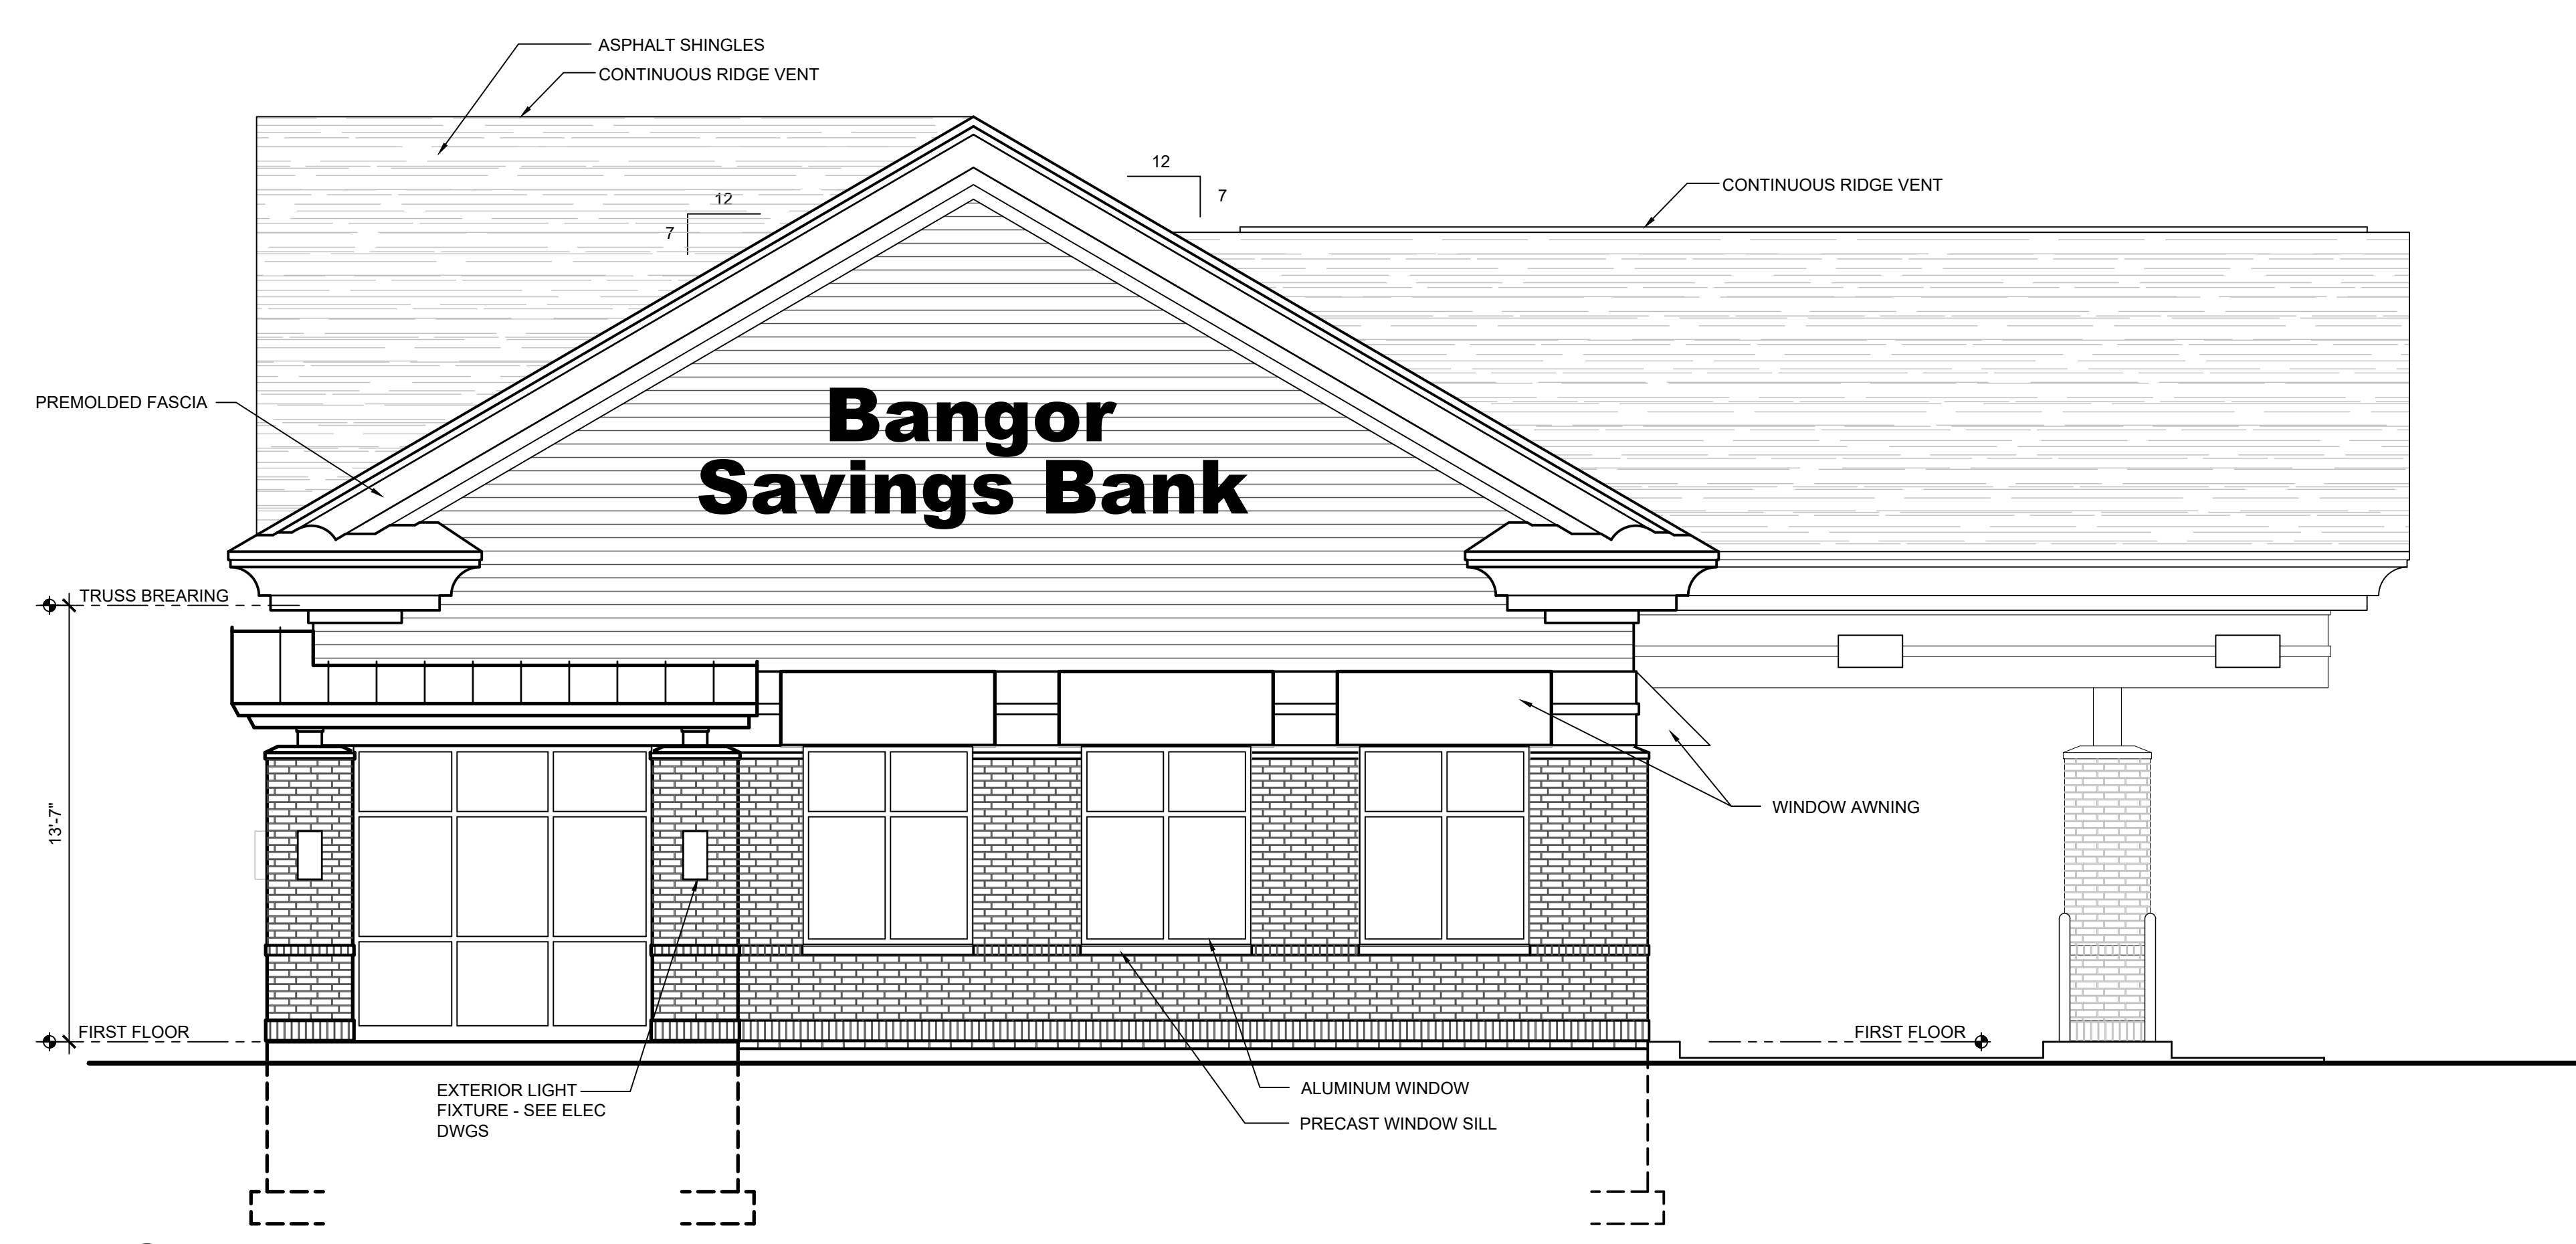


G3 RIGHT ELEVATION
1/4" = 1'-0"

NO.	DATE	DESCRIPTION
0	00.00.00	----

PROGRESS PRINT
10.25.23

TAC Architectural
Group Inc.
40 Summer St., Suite 4 Bangor, ME 04401


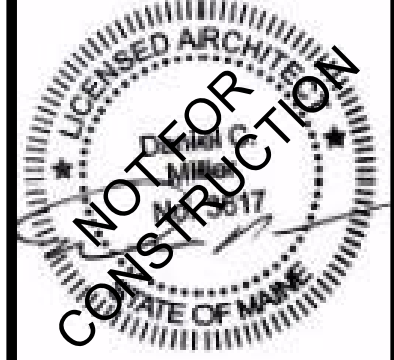


BANGOR SAVINGS BANK - DERRY BRANCH
DERRY, NEW HAMPSHIRE

PROJECT NO: 23-006
CAD DWG FILE: AE202 EXTERIOR ELEVATIONS.DWG
DRAWN BY: ###
CHK'D BY: ###
COPYRIGHT: 2023

SHEET TITLE
EXTERIOR ELEVATIONS


AE202

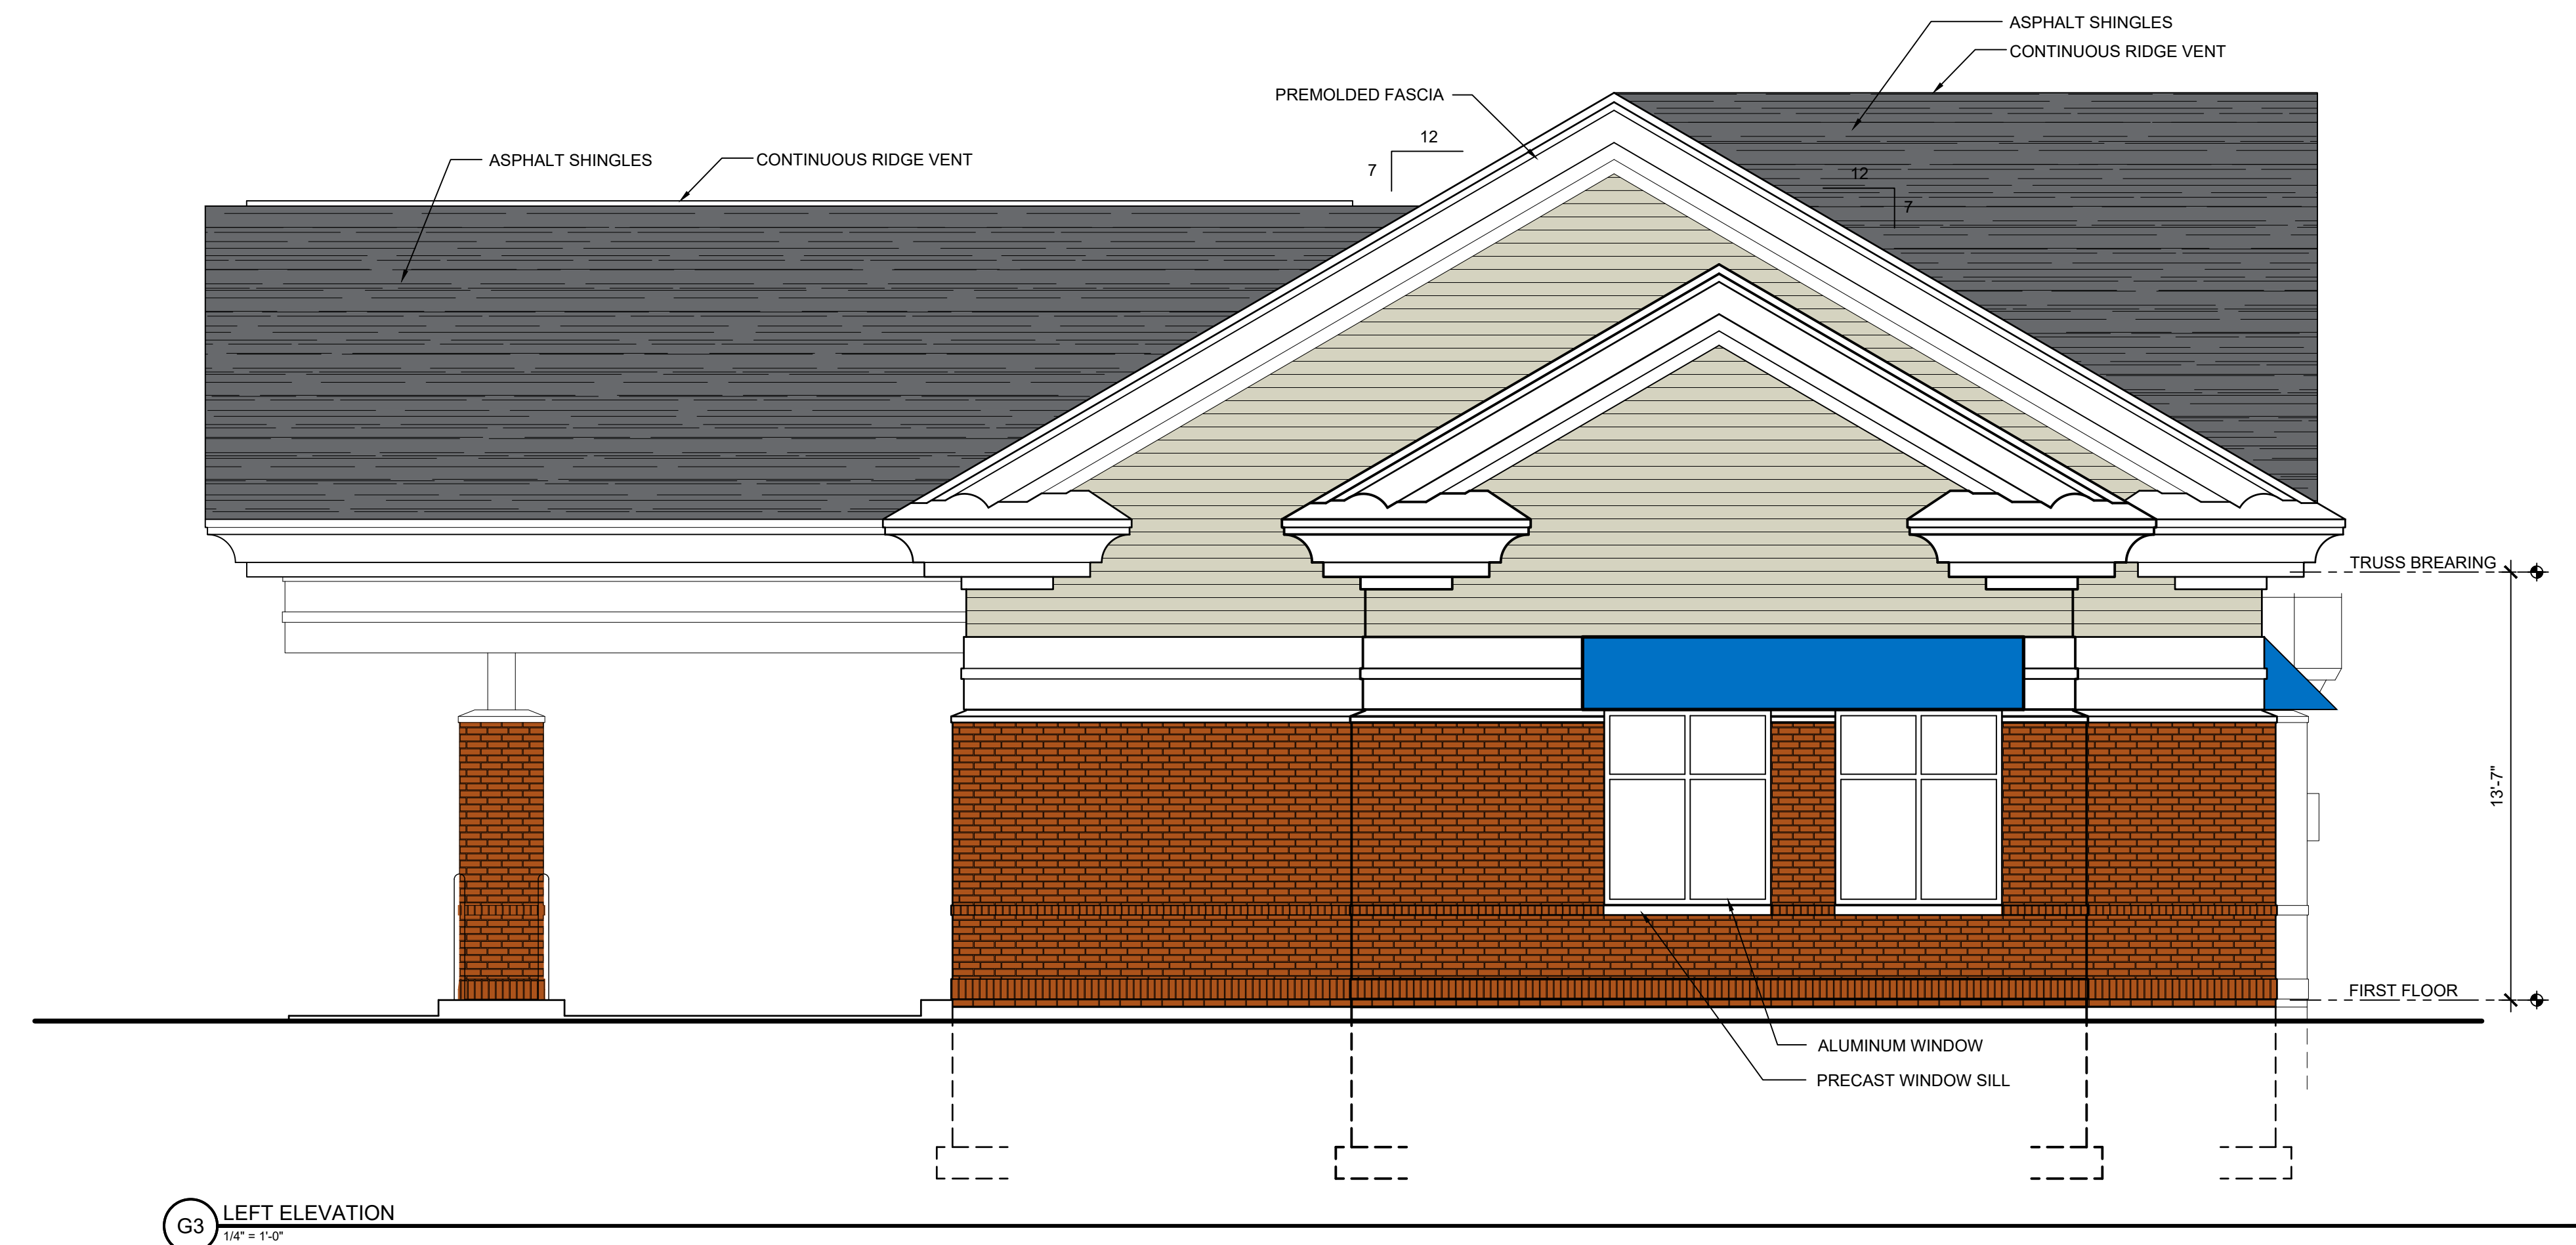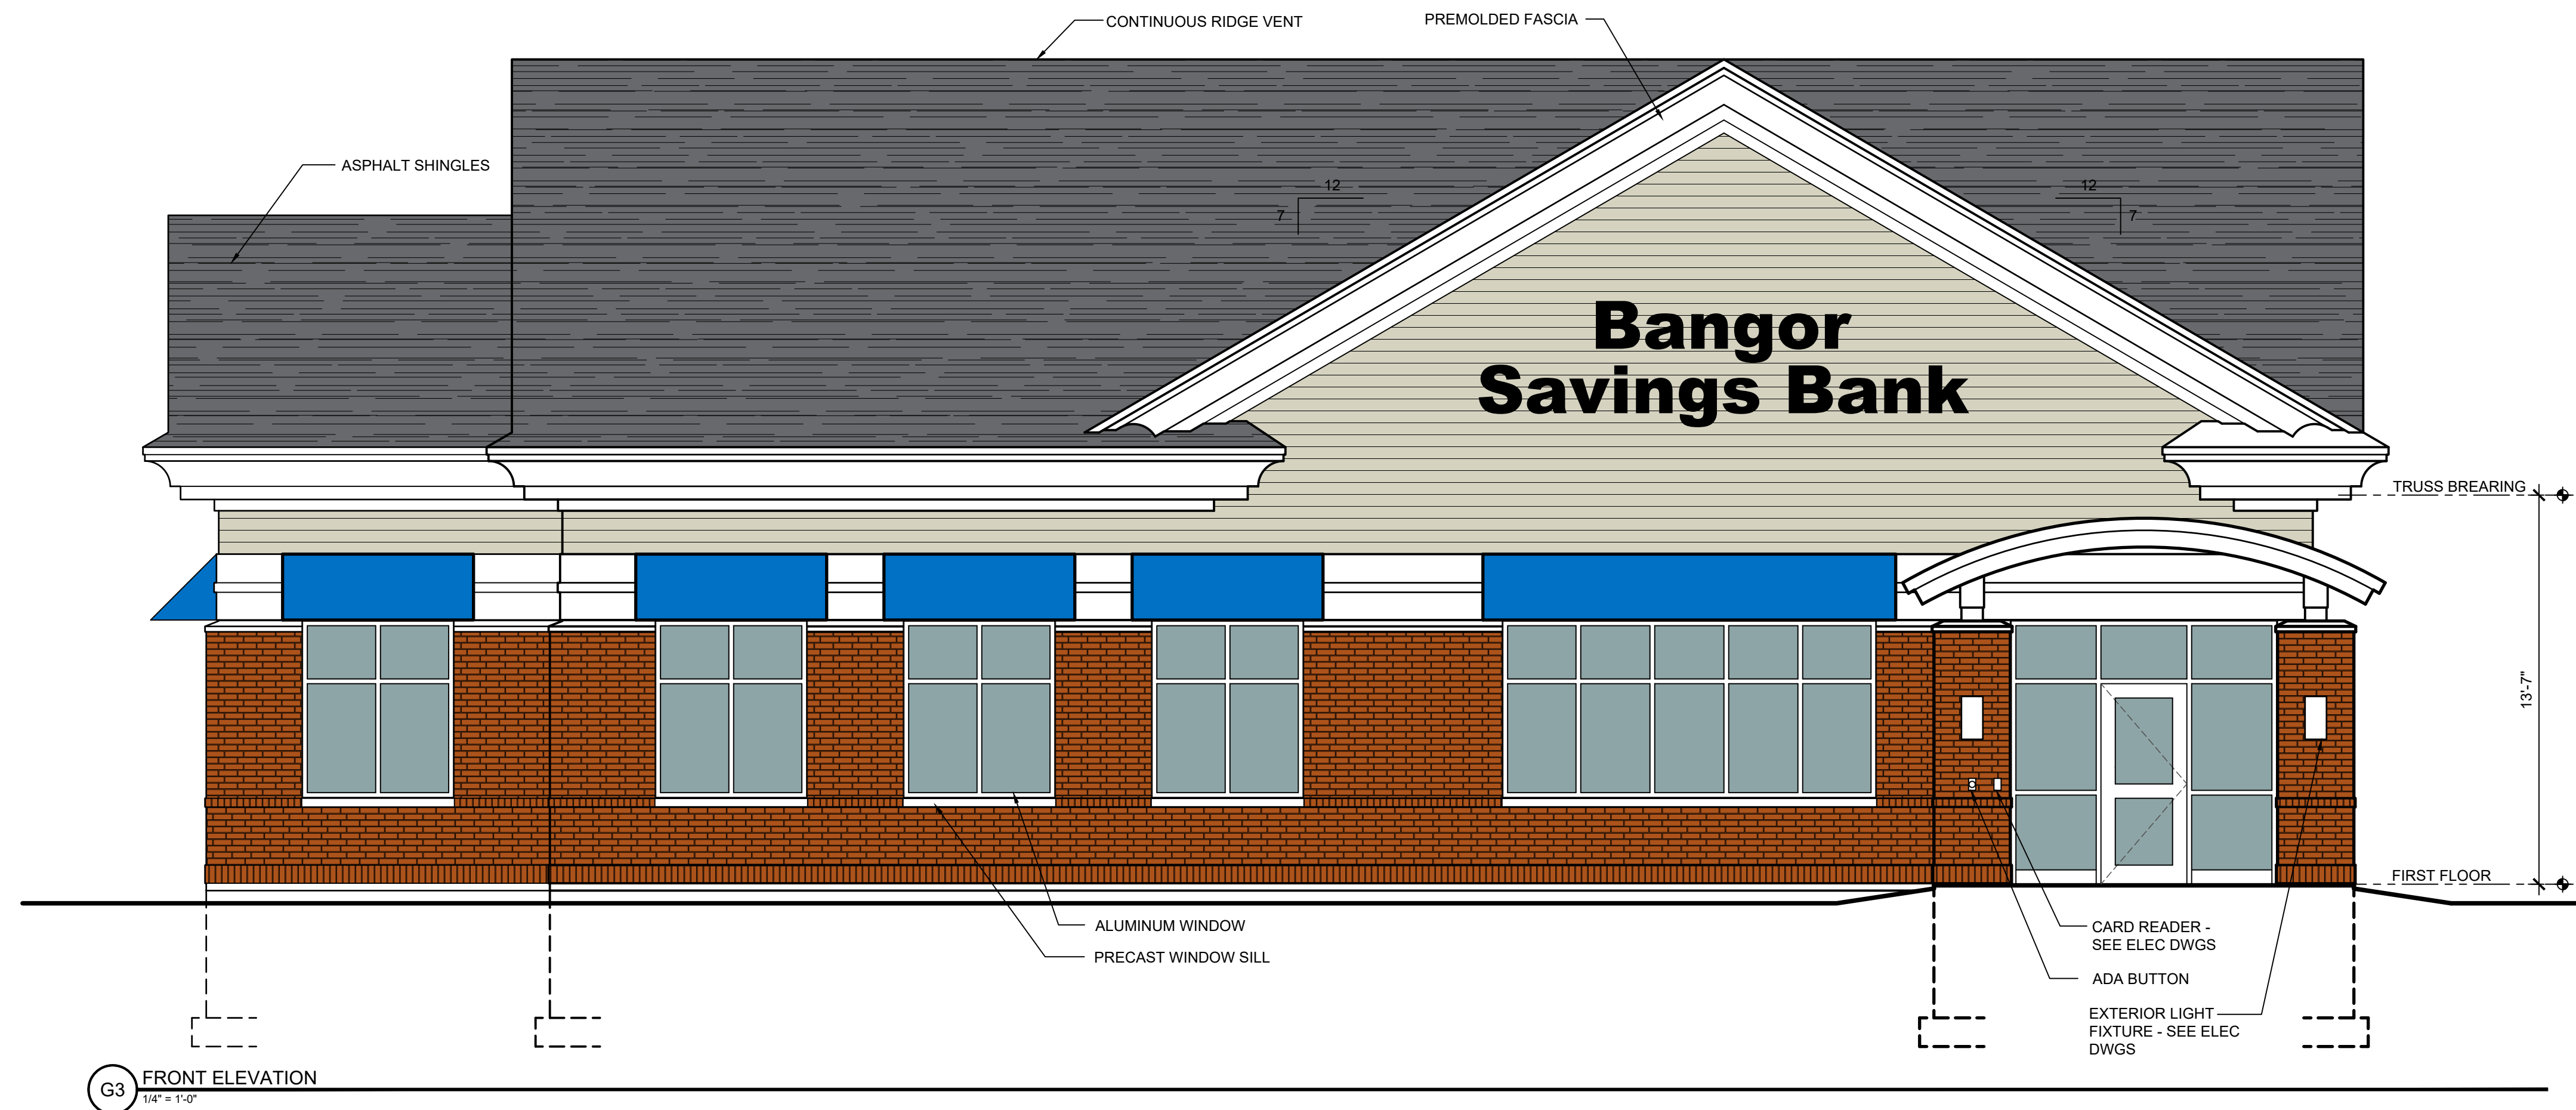

NO.	DATE	DESCRIPTION
0	00.00.00	

PROGRESS PRINT
10.25.23

TAC Architectural
Group Inc.
40 Summer St., Suite 4 Bangor, ME 04401

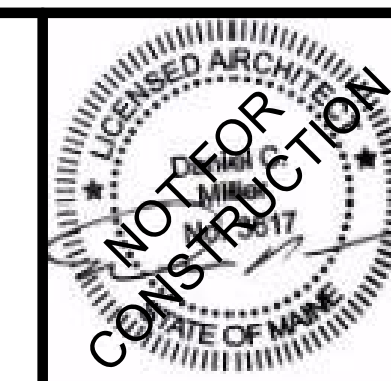


BANGOR SAVINGS BANK - DERRY BRANCH
DERRY, NEW HAMPSHIRE

PROJECT NO: 23-006
CAD DWG FILE: AE201 EXTERIOR ELEVATIONS - RENDERED.DWG
DRAWN BY: ###
CHK'D BY: ###
COPYRIGHT: 2023

SHEET TITLE
EXTERIOR ELEVATIONS - RENDERED


AE201

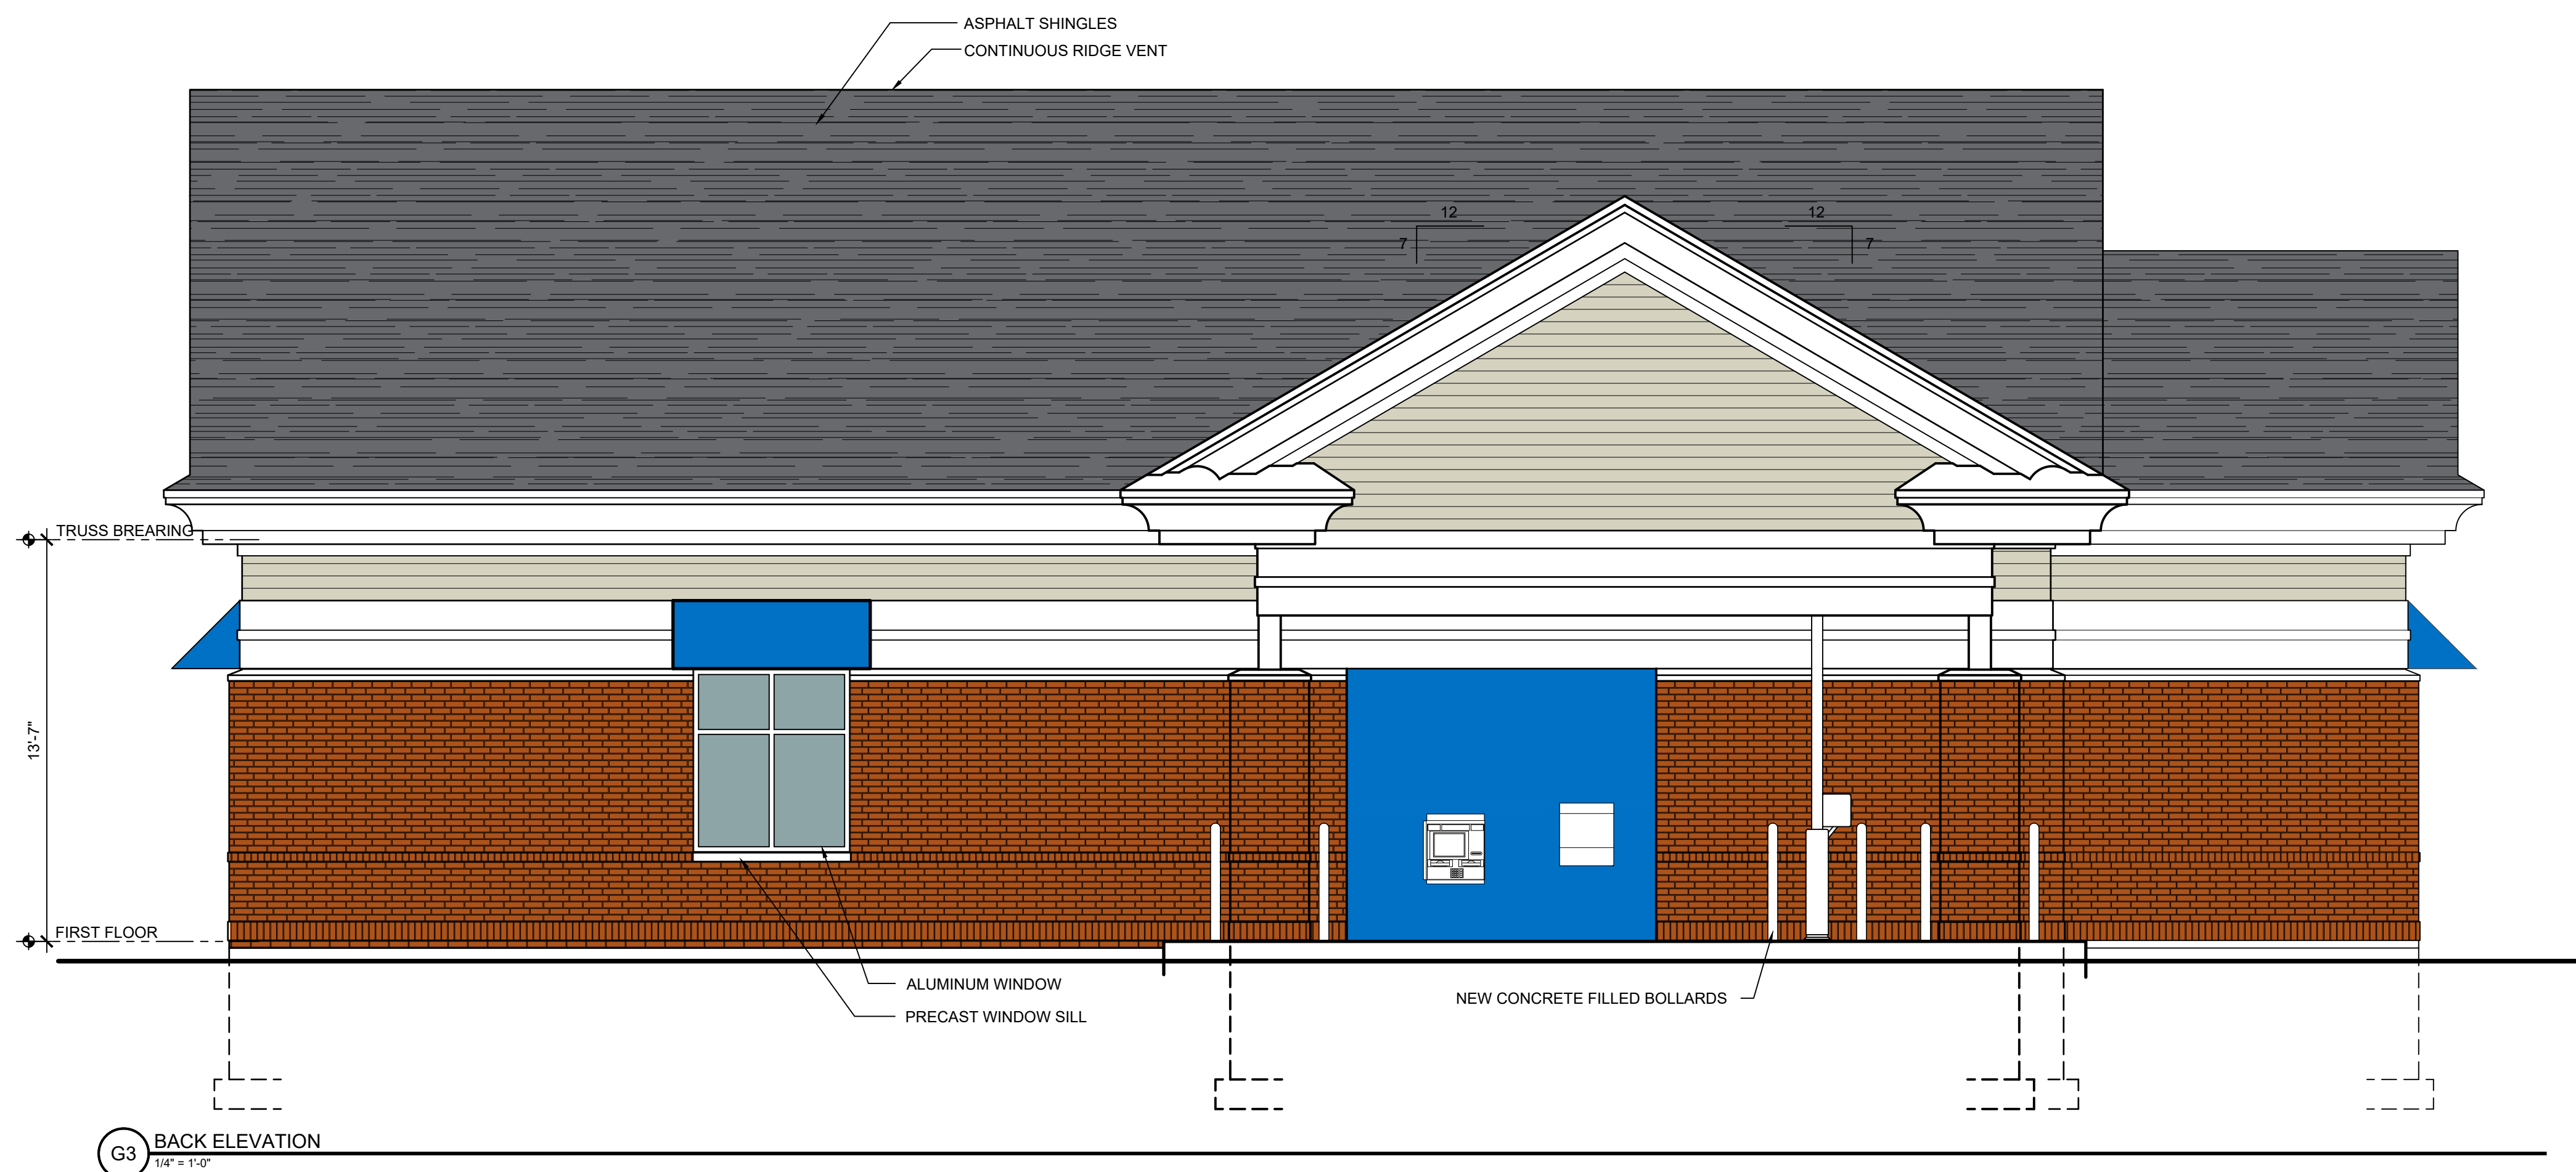

NO.	DATE	DESCRIPTION
0	00.00.00	

PROGRESS PRINT
10.25.23

TAC Architectural
Group Inc.
40 Summer St., Suite 4 Bangor, ME 04401

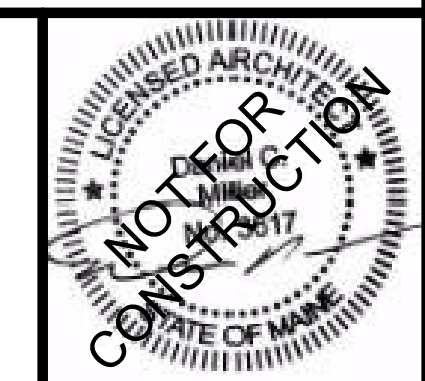

BANGOR SAVINGS BANK - DERRY BRANCH
DERRY, NEW HAMPSHIRE

PROJECT NO: 23-006
CAD DWG FILE: AE202 EXTERIOR ELEVATIONS - RENDERED.DWG
DRAWN BY: ###
CHK'D BY: ###
COPYRIGHT: 2023

SHEET TITLE
EXTERIOR ELEVATIONS - RENDERED

AE202