
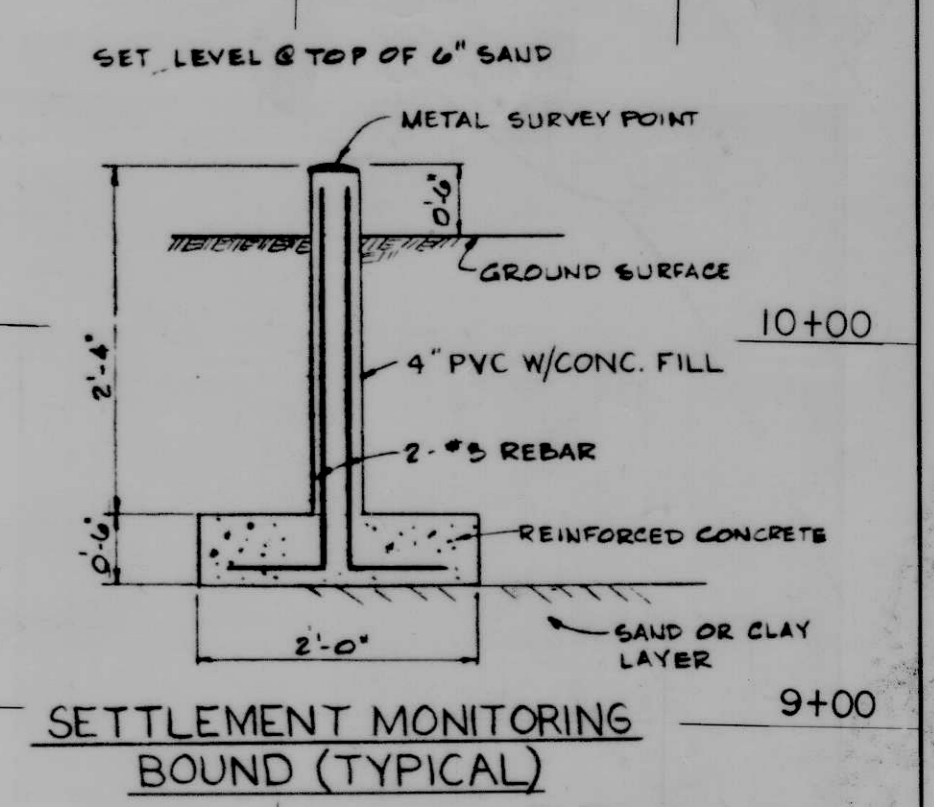


NOTE
SETTLEMENT MONITORING BOUND DISC
ELEVATIONS WERE ESTABLISHED ON 10/30/86

MONITORING WELLS NO. 3
NO. 3A

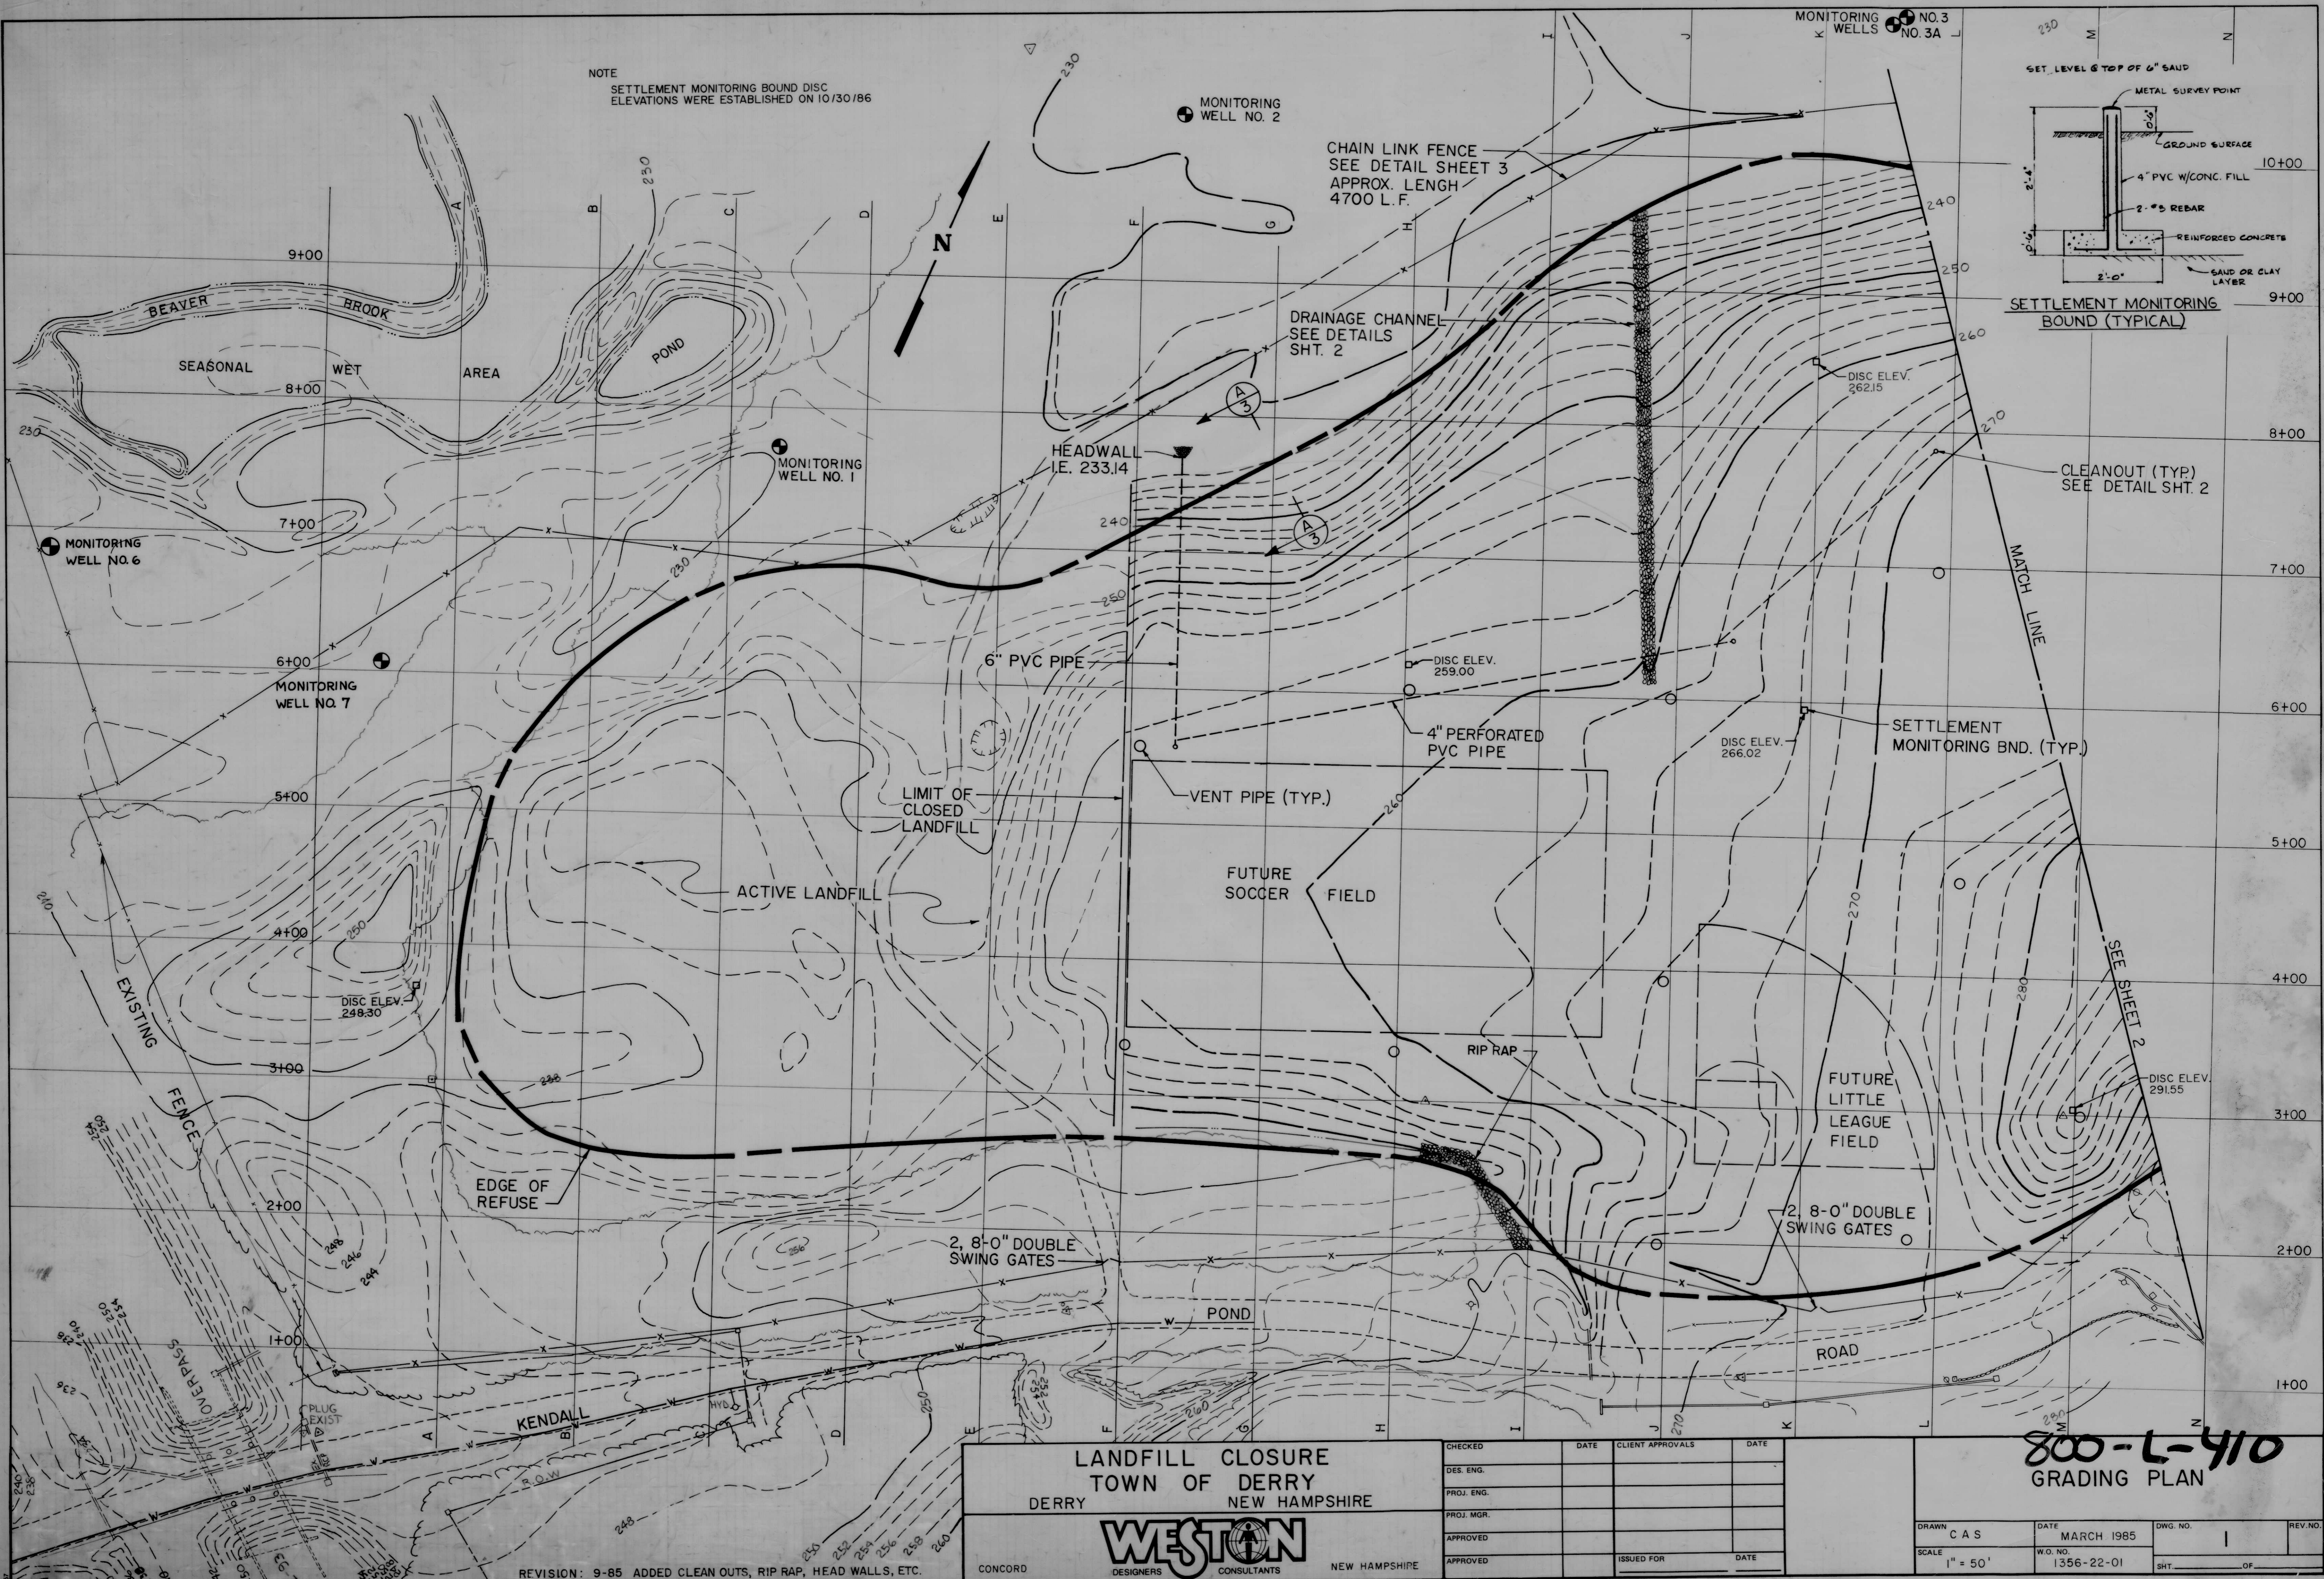

LANDFILL CLOSURE
TOWN OF DERRY
DERRY NEW HAMPSHIRE

WESTON
DESIGNERS CONSULTANTS NEW HAMPSHIRE

CONCORD

CHECKED	DATE	CLIENT APPROVALS	DATE
DES. ENG.			
PROJ. ENG.			
PROJ. MGR.			
APPROVED			
APPROVED		ISSUED FOR	DATE

800-L-410
GRADING PLAN

DRAWN C A S	DATE MARCH 1985	DWG. NO. 1	REV. NO.
SCALE 1" = 50'	W.O. NO. 1356-22-01	SHT. _____	OF _____

REVISION: 9-85 ADDED CLEAN OUTS, RIP RAP, HEAD WALLS, ETC.