

EAST ELEVATION

Sheet A-6
 ADD #1
 Window Schedule marks E, H and J call for extension covers. Extension covers to be item #175-152 as manufactured by Kawneer. The intent is to duplicate the glass to frame reveal of the Tri Fab VG 451T framing system.


WINDOW SCHEDULE

MARK	SIZE	KAWNEER SYSTEM	MARK	SIZE	KAWNEER SYSTEM
A	4'-0" X 5'-4"	TRIFAB VG 451 T	F	2'-0" X 5'-4"	TRIFAB VG 451 T
B	2'-0" X 4'-0"	TRIFAB VG 451 T	G	4'-0" X 6'-8"	TRIFAB VG 451 T
C	6'-0" X 6'-8"	TRIFAB VG 451 T	H	4'-0" X 4'-0"	ENCORE WITH EXTENSION COVER
D	2'-0" X 6'-8"	TRIFAB VG 451 T	J	2'-0" X 4'-0"	ENCORE WITH EXTENSION COVER
E	4'-0" X 15'-7"	ENCORE WITH EXTENSION COVER			

PRE-ENGINEERED
 PYRAMID SKYLIGHT
 No. VLG9696 BY
 NATURALITE OR EQUAL

Painted
 woodwork

See Sk...
 4'-0"
 3/4" DIAM. ROUND
 TOWN SEAL MEDALLION
 TYPICAL OF TWO
 BY EDON CORP. OR
 EQUAL, SEE 3/A29

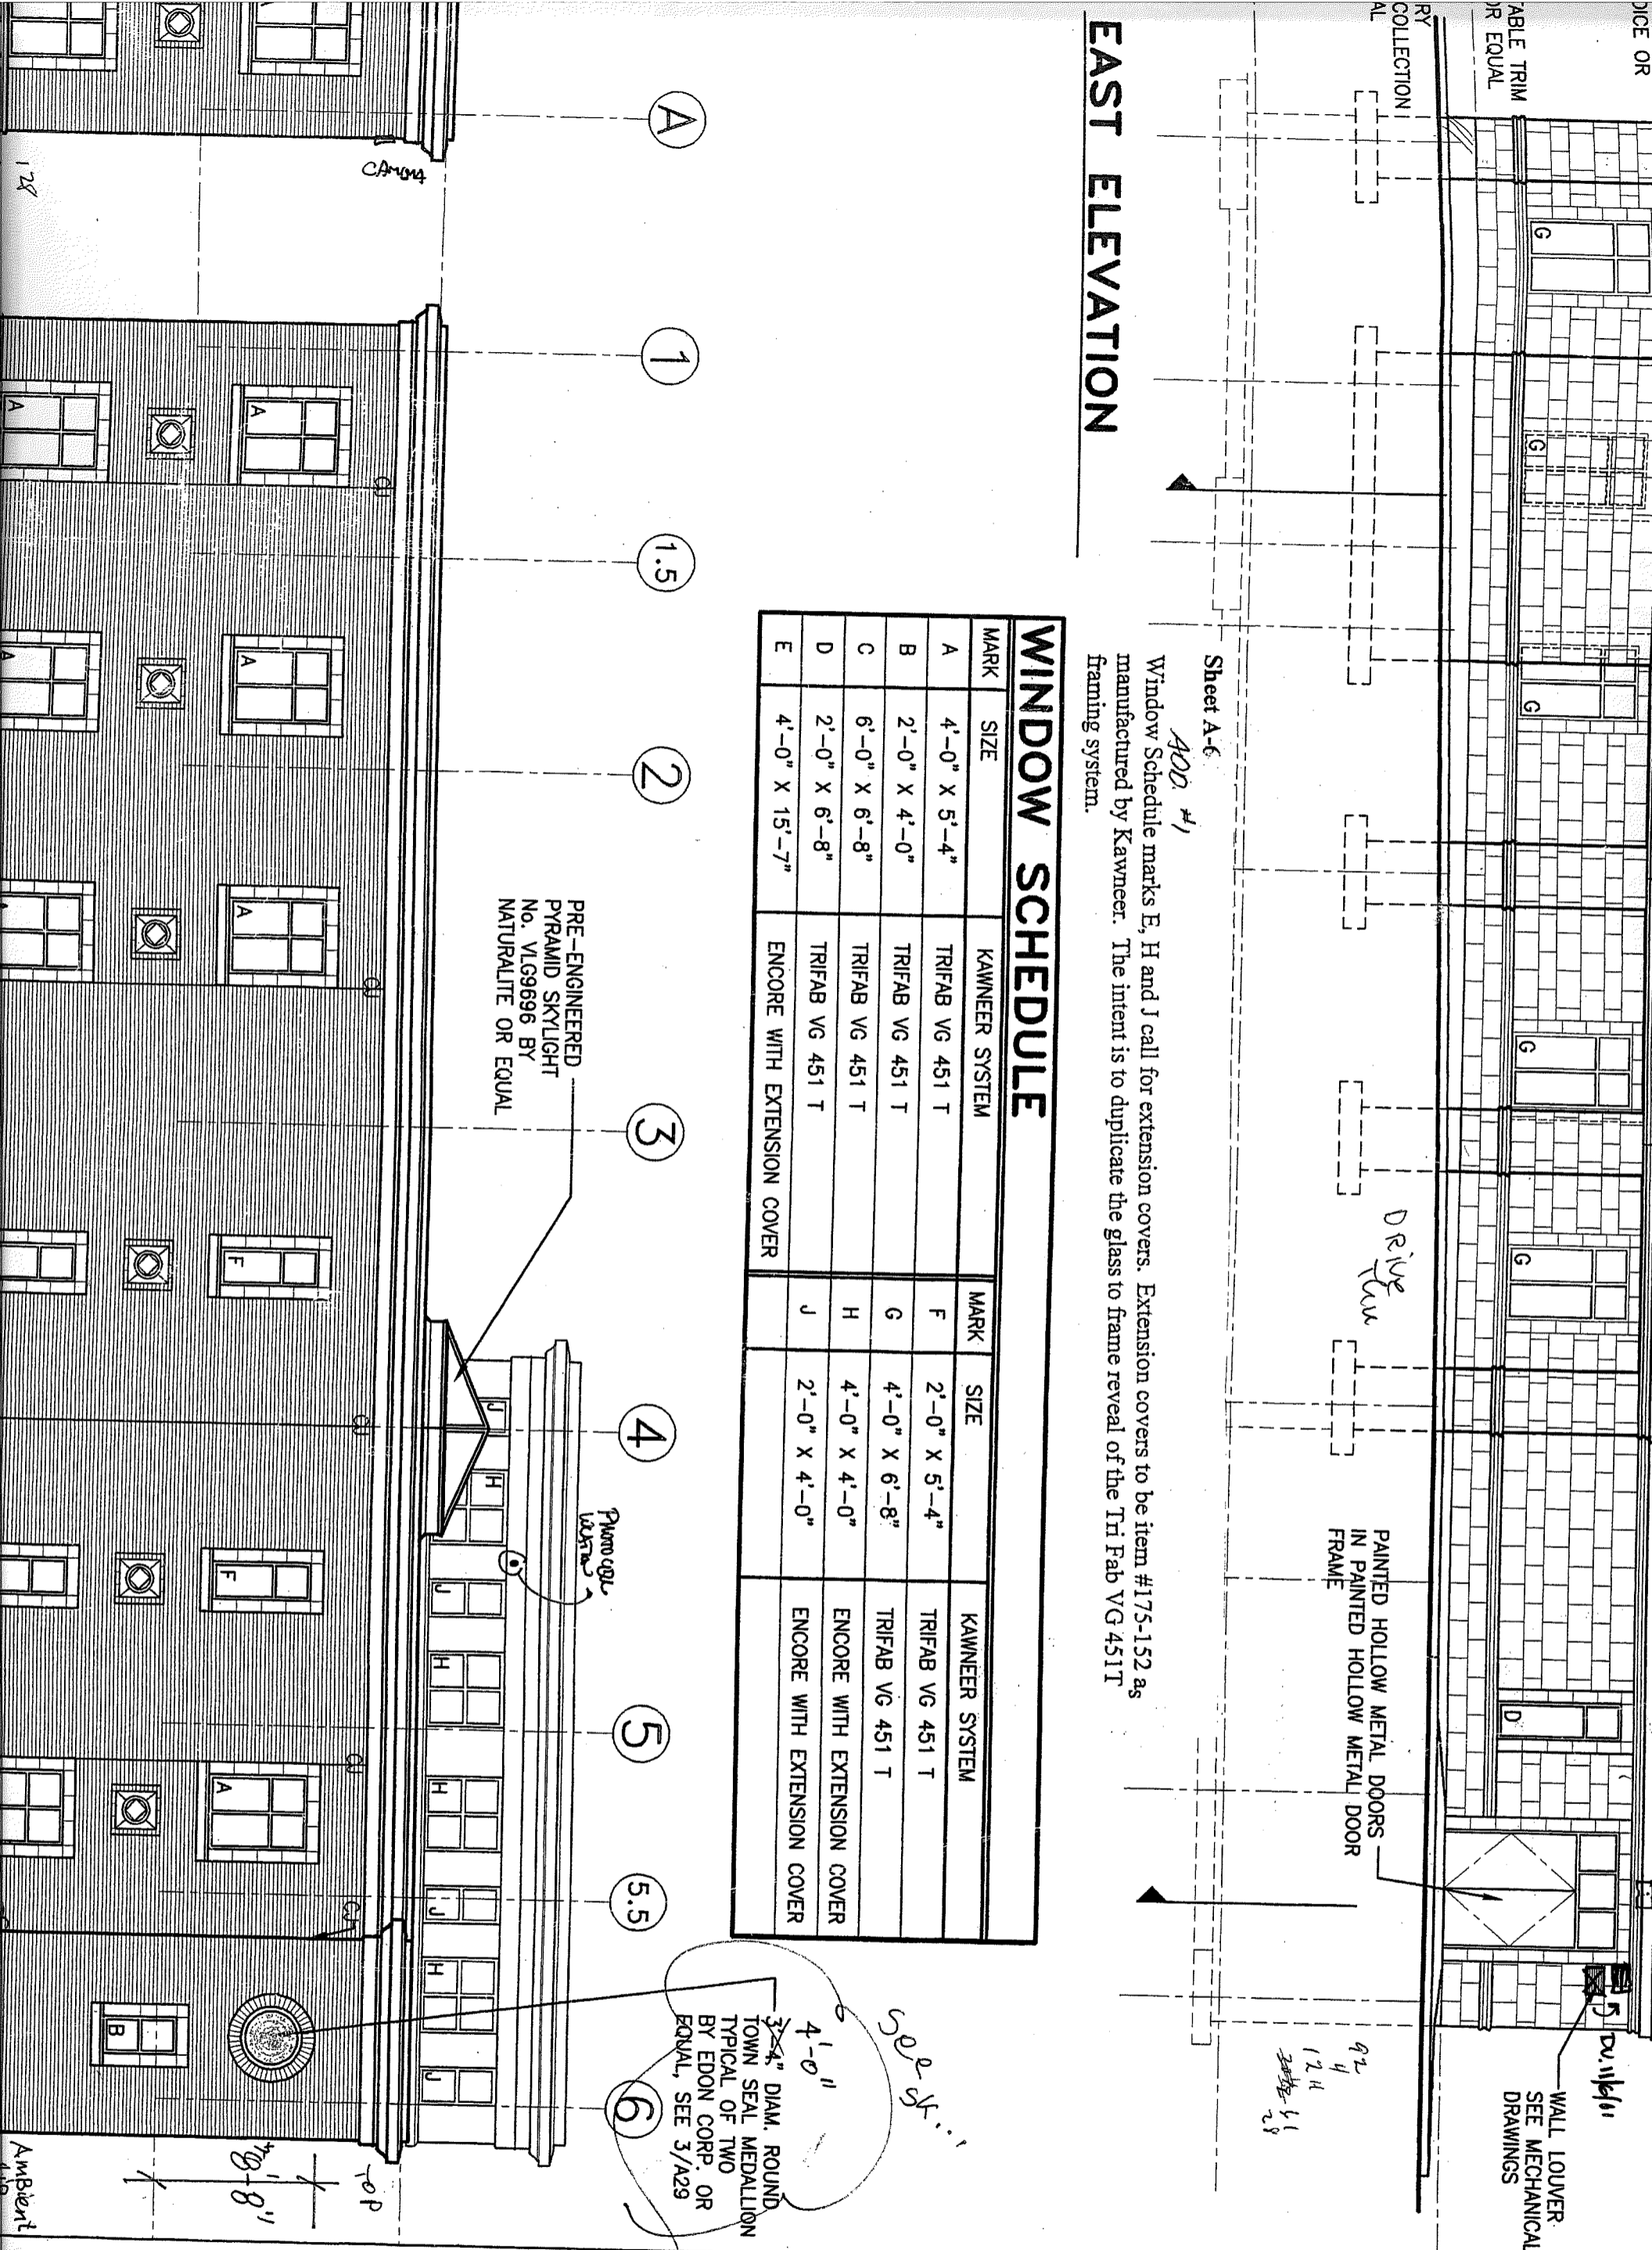

UDELSMAN ASSOCIATES
 ARCHITECTURE PLANNING DESIGN

PROJECT: **TOWN OF DERRY MUNICIPAL CENTER**
 DERRY,

SUBJECT: **EXTERIOR ELEVATIONS**
 SCALE: 1/8"=1'-0"

FEDERAL HILL ROAD
 6, NEW HAMPSHIRE 03049
 5-6960 FAX 465-6961