

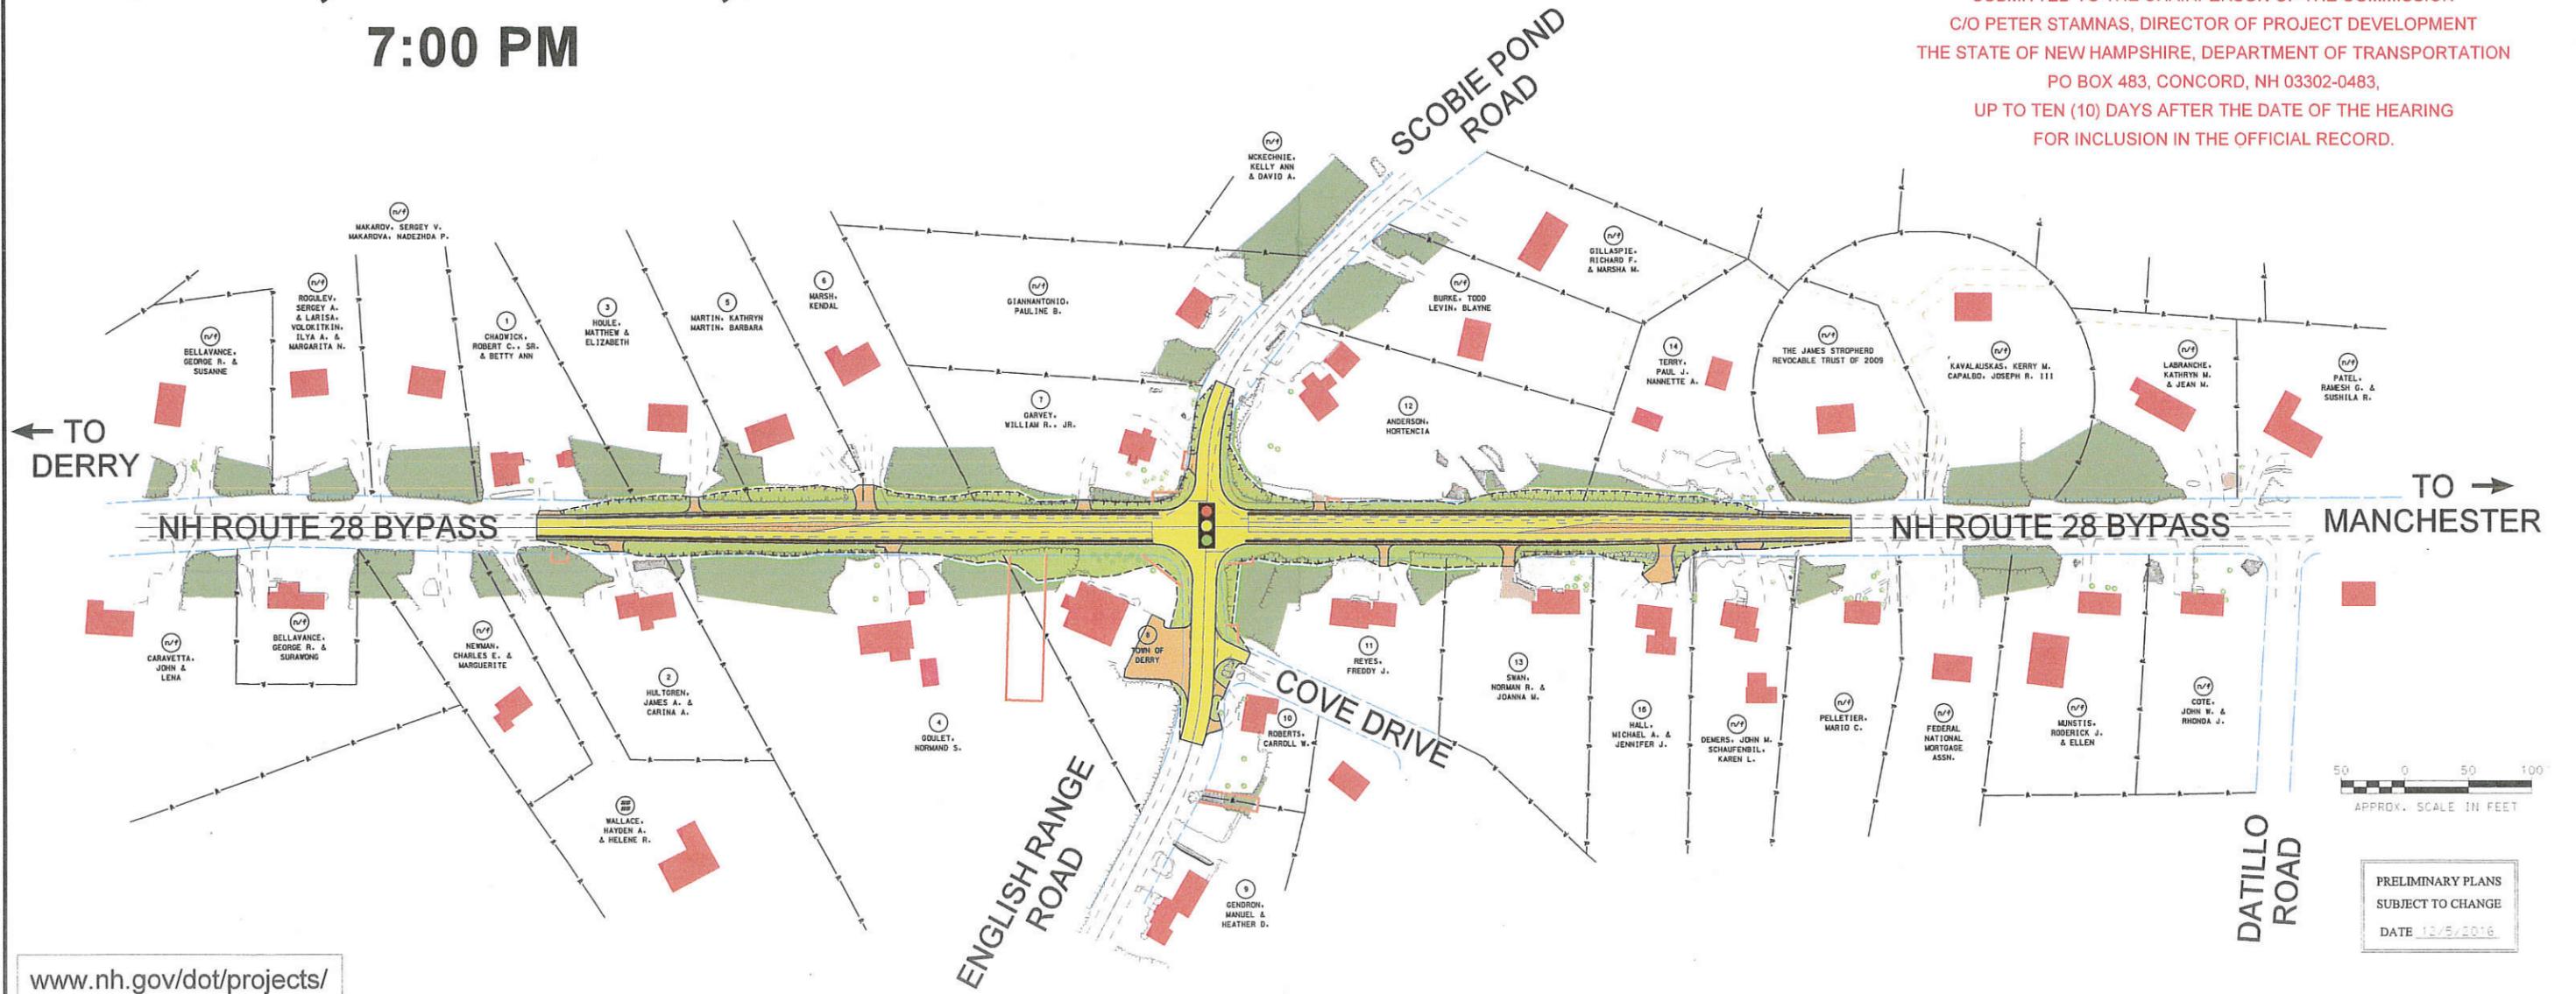
PUBLIC HEARING
DERRY MUNICIPAL CENTER
14 MANNING STREET
MONDAY, DECEMBER 5, 2016
7:00 PM

Attention

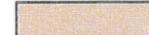
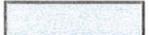
THE COMMISSION APPOINTED BY THE GOVERNOR AND EXECUTIVE COUNCIL TO DETERMINE THE NECESSITY OF THIS PROJECT CONSISTS OF:

WILLIAM GRECSAK, CHAIRPERSON
 ROBERT LETOURNEAU
 JOSEPH TITONE

WRITTEN STATEMENTS AND OTHER EXHIBITS MAY BE SUBMITTED TO THE CHAIRPERSON OF THE COMMISSION C/O PETER STAMNAS, DIRECTOR OF PROJECT DEVELOPMENT THE STATE OF NEW HAMPSHIRE, DEPARTMENT OF TRANSPORTATION PO BOX 483, CONCORD, NH 03302-0483, UP TO TEN (10) DAYS AFTER THE DATE OF THE HEARING FOR INCLUSION IN THE OFFICIAL RECORD.



www.nh.gov/dot/projects/

	Proposed Work		Building		Existing Easement Lines
	Existing Pavement (Roadways, Drives, Sidewalks, etc.)		Trees		Proposed Easement Lines
	Existing Gravel Drives		Water		Parcel Number
	Proposed Sidewalk		Property Lines		
	Proposed Drives, Parking Areas, or Painted Islands		Existing R.O.W. (Right-of-Way)		

Project Informational Map

DERRY
 X-A002(975)
 24861

