



TYPICAL SECTION WITH PVC CAP ALTERNATE AT UNDERDRAIN
SCALE 1" = 1'-0"


TYPICAL SECTION WITH CLAY CAP ALTERNATE AT UNDERDRAIN
SCALE 1" = 1'-0"

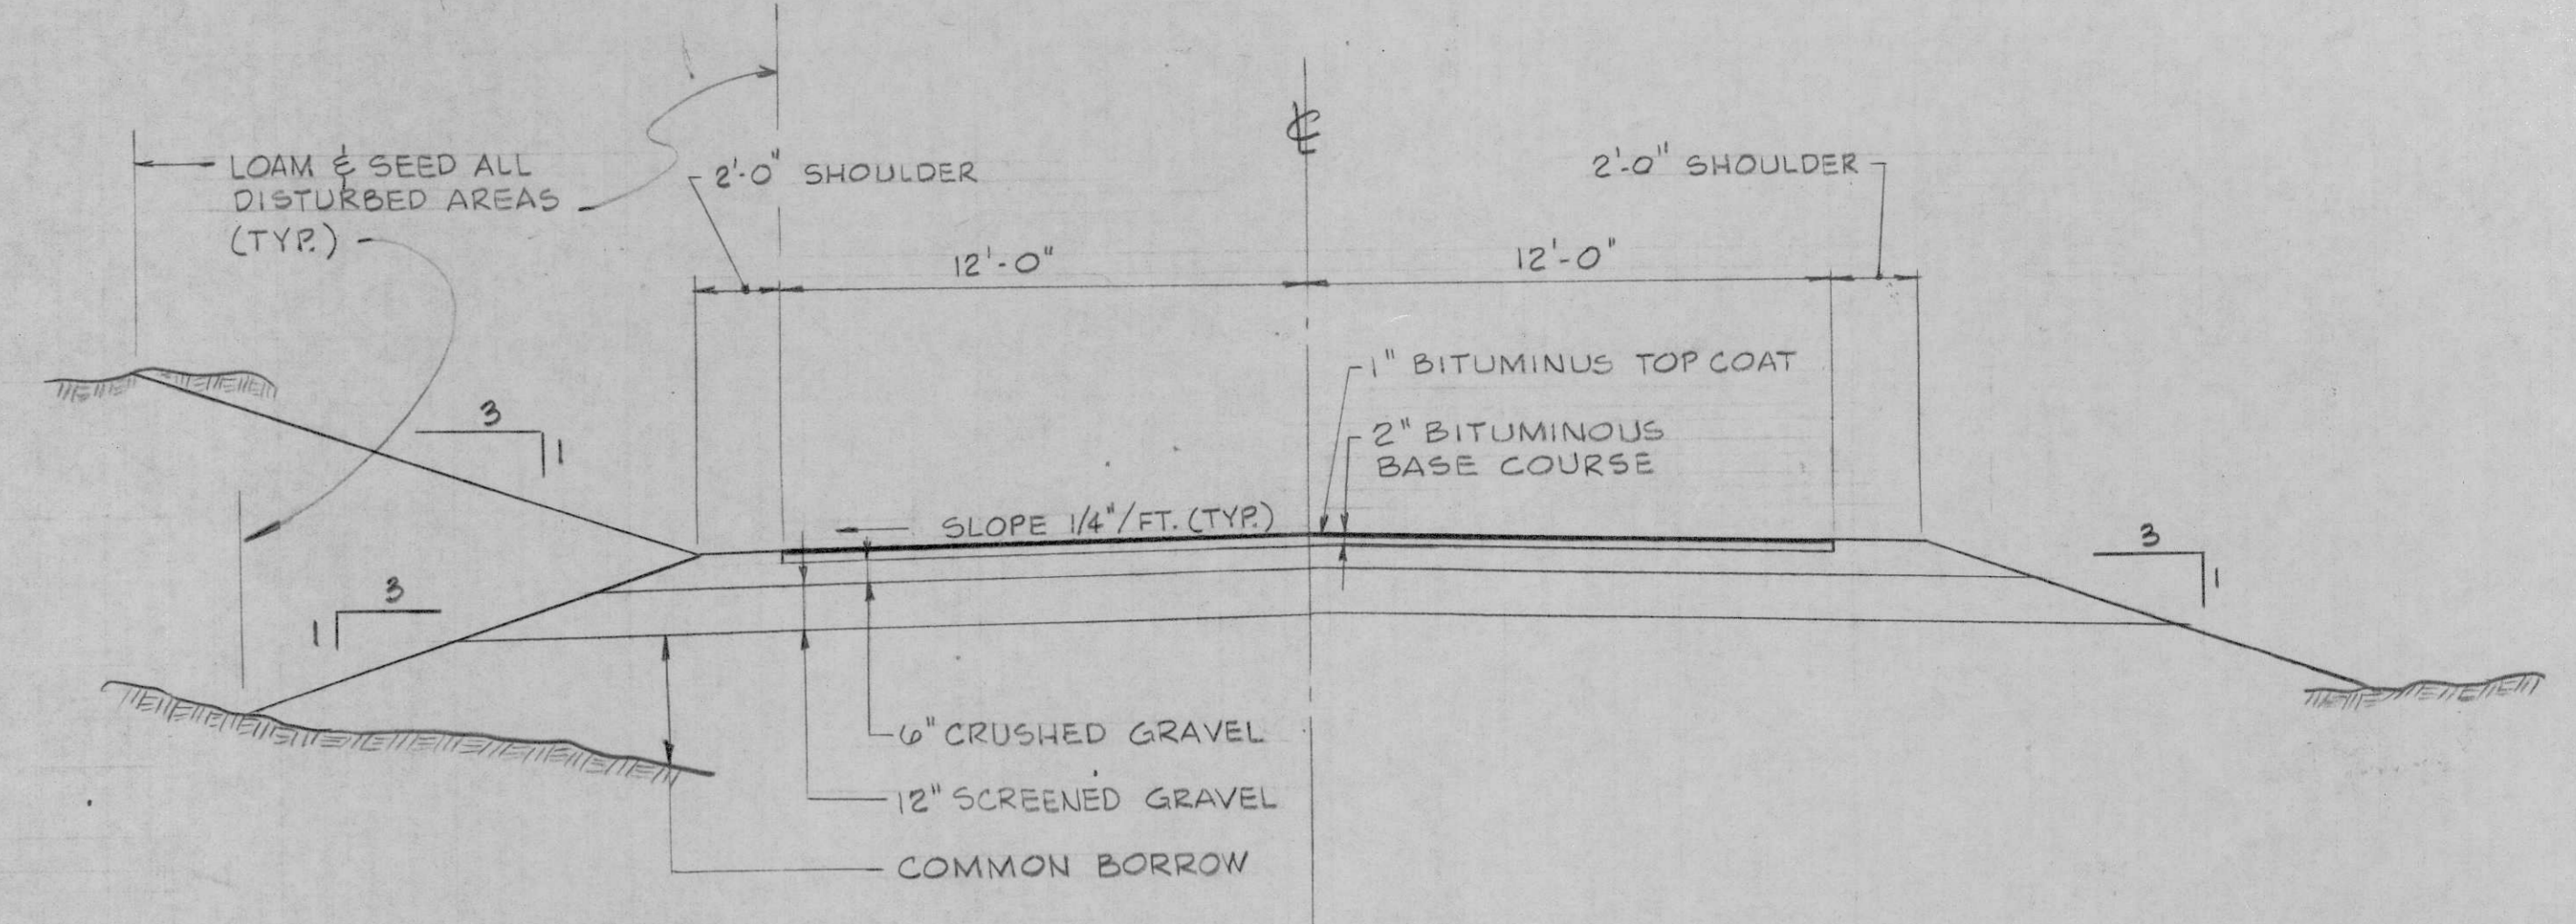


ROAD SECTION
RELOCATED KENDALL POND ROAD
SCALE 1/4" = 1'-0"

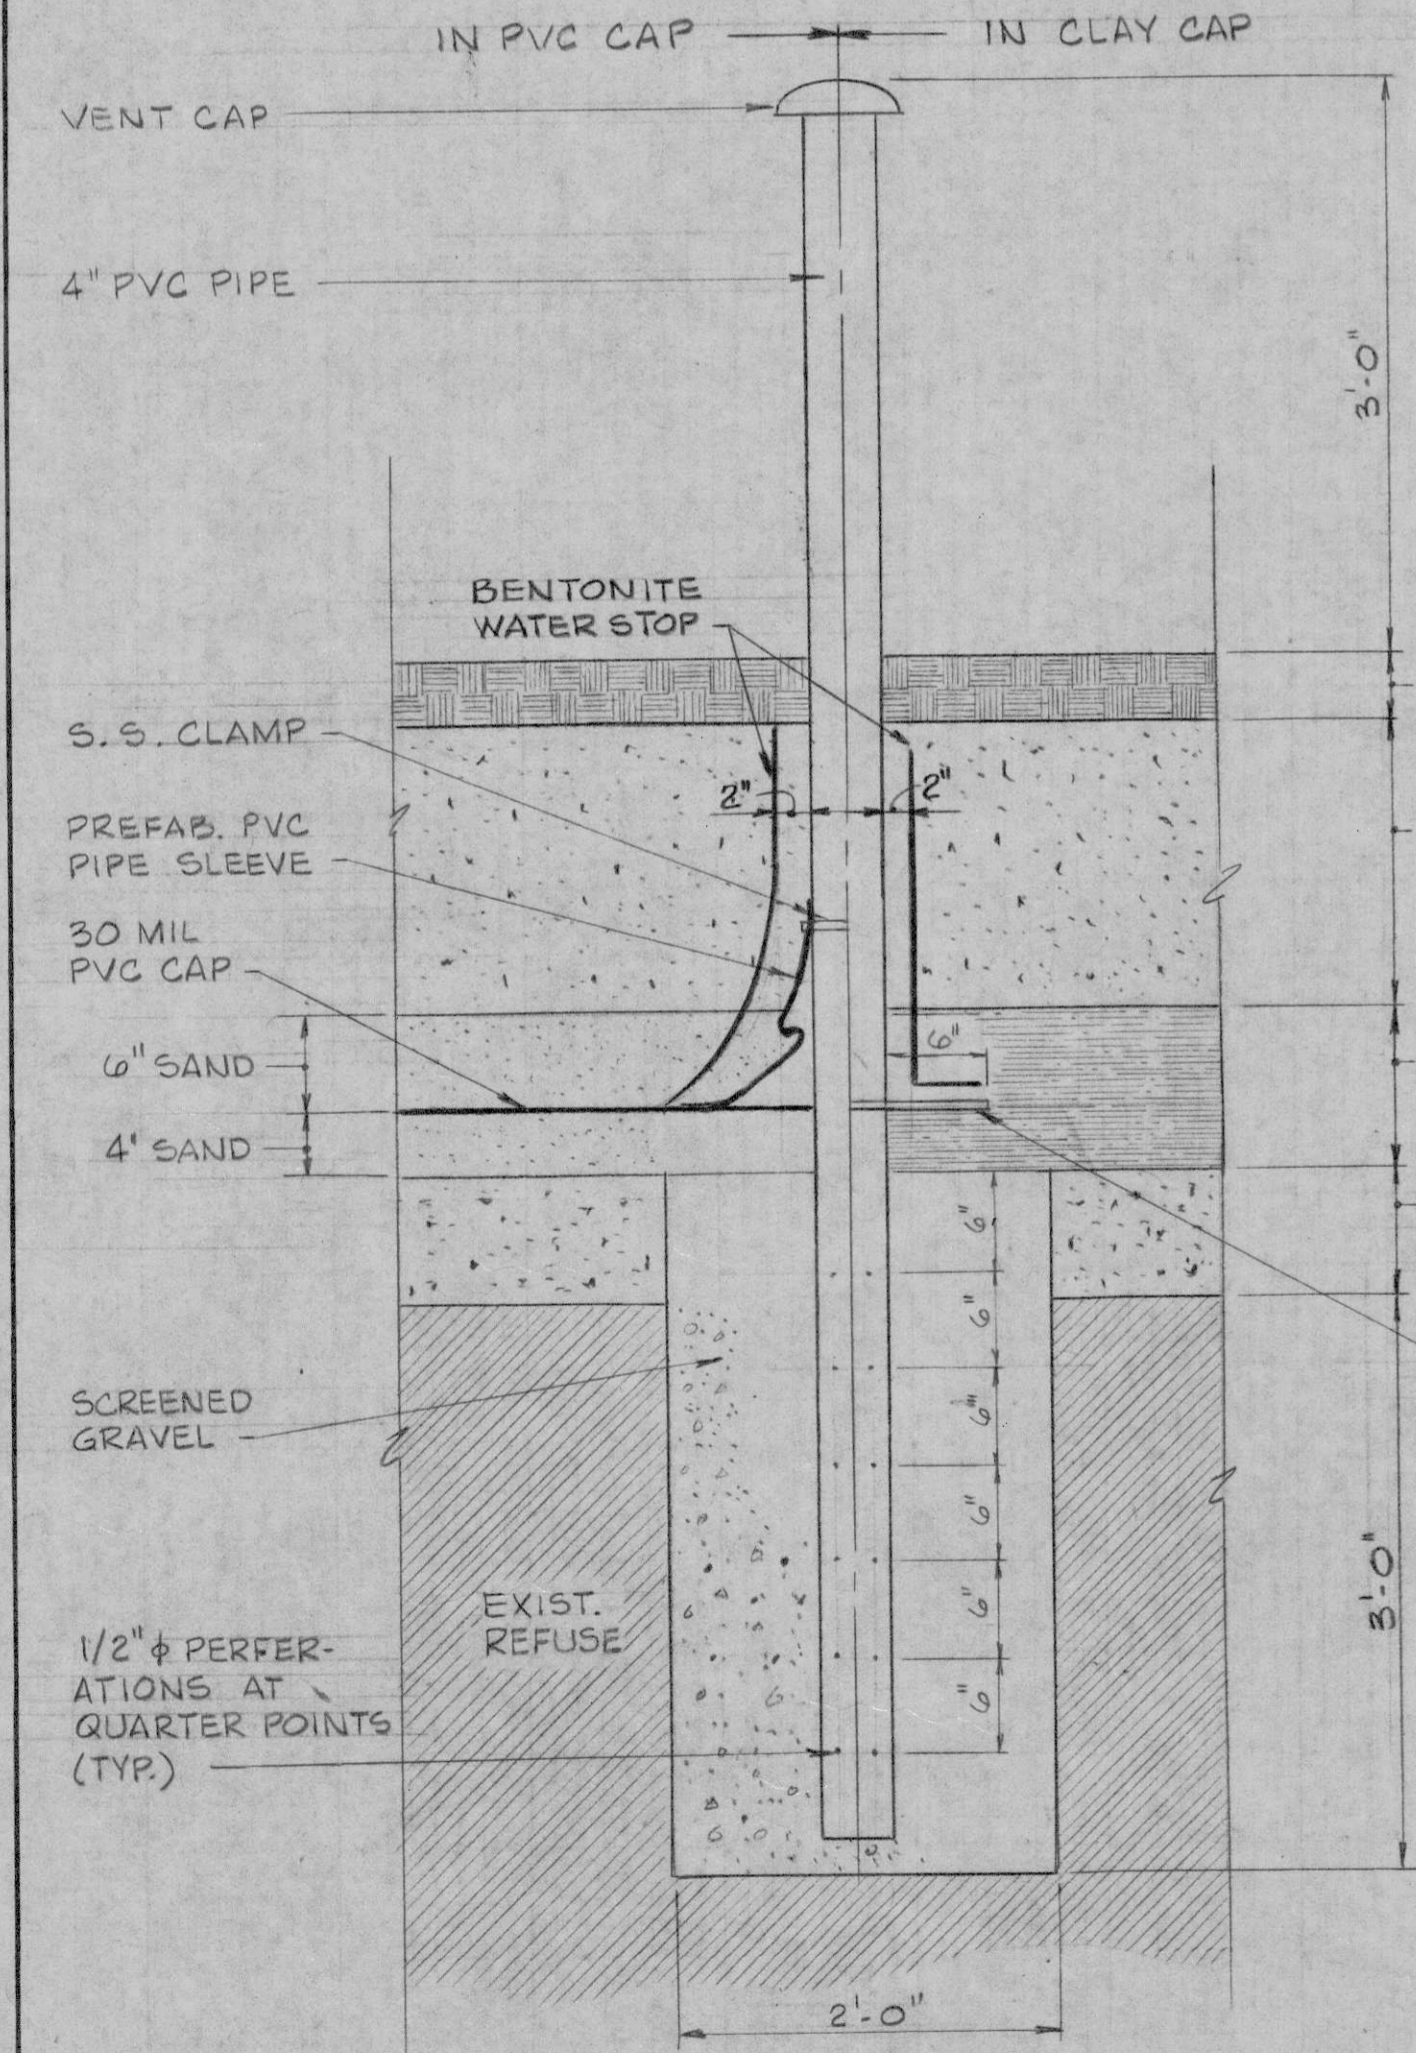


TYPICAL GAS VENT DETAIL
SCALE 1" = 1'-0"

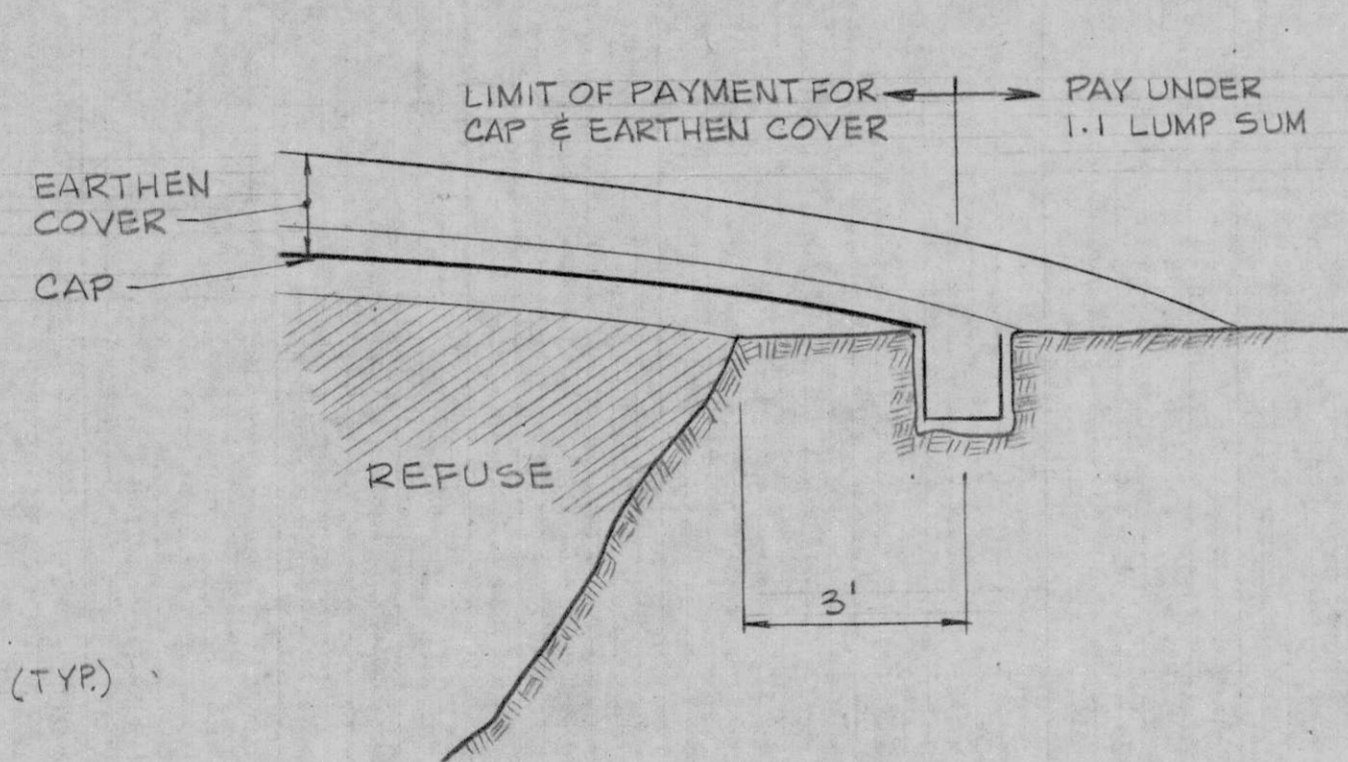


SECTION A
NO SCALE

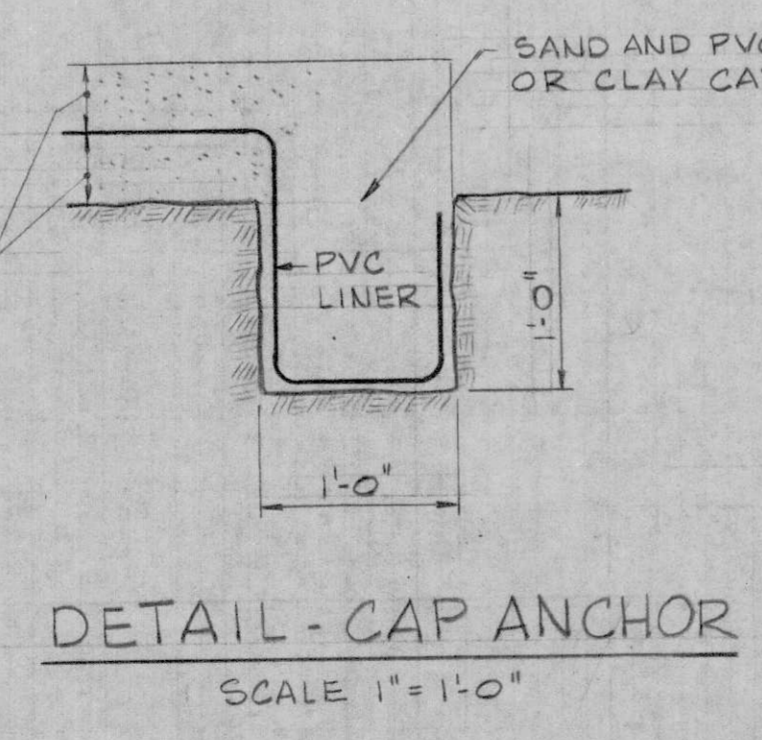


DETAIL - CAP ANCHOR
SCALE 1" = 1'-0"

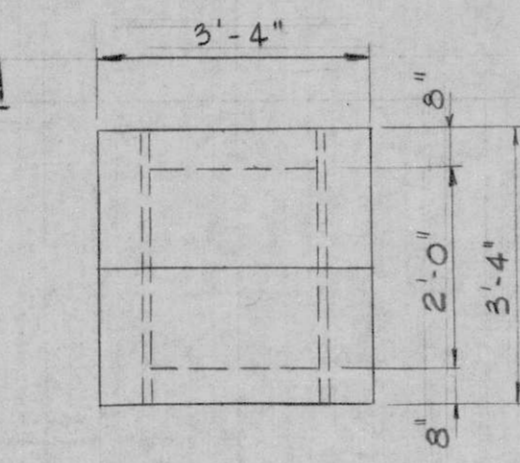


PLAN

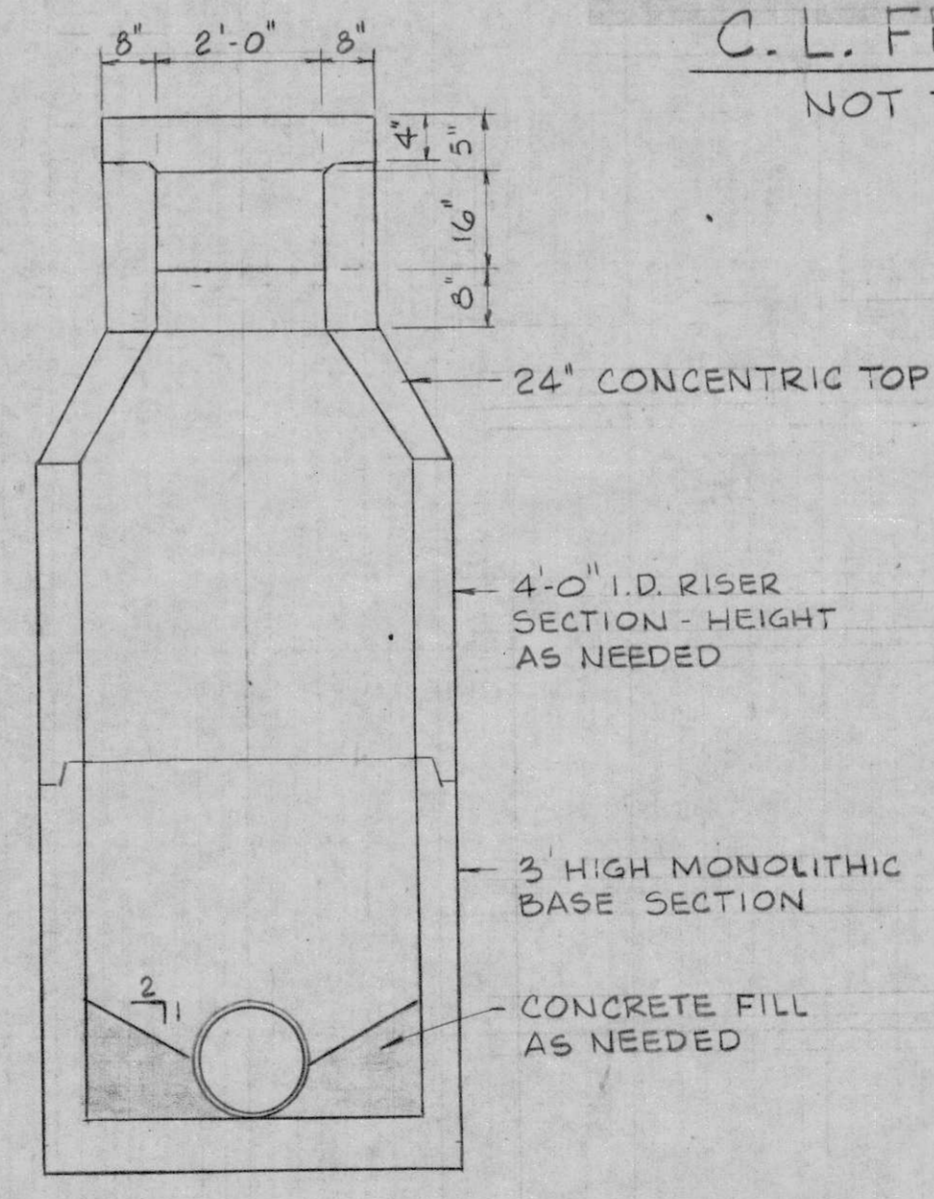


DROP INLET DETAIL
NOT TO SCALE

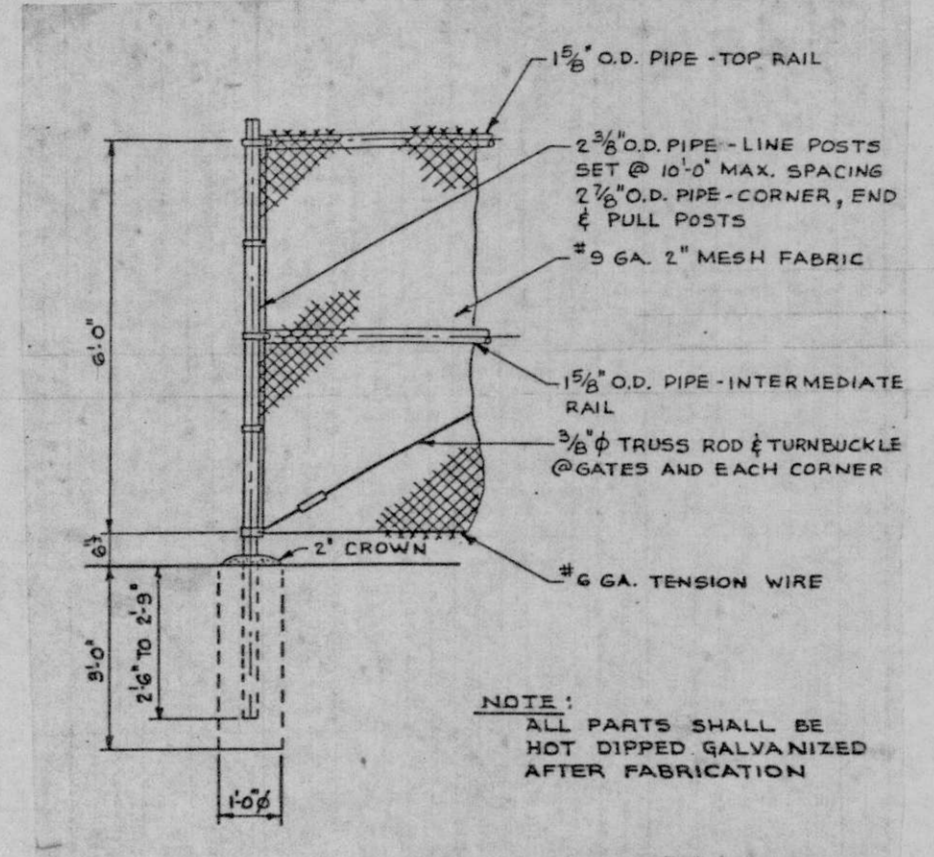

C.L. FENCE DETAIL
NOT TO SCALE

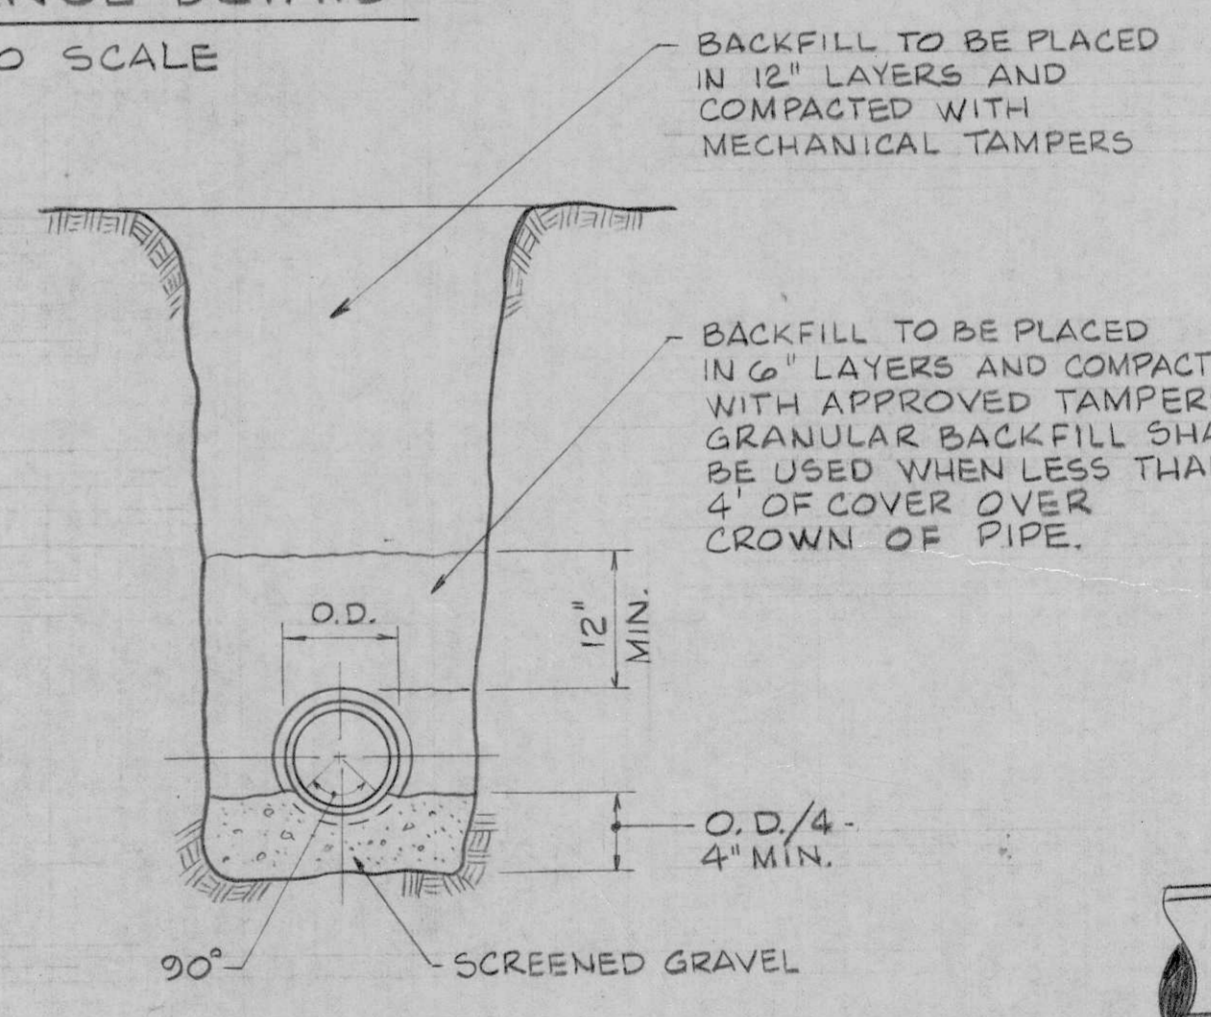

R.C. PIPE BEDDING & TRENCH DETAIL
NOT TO SCALE

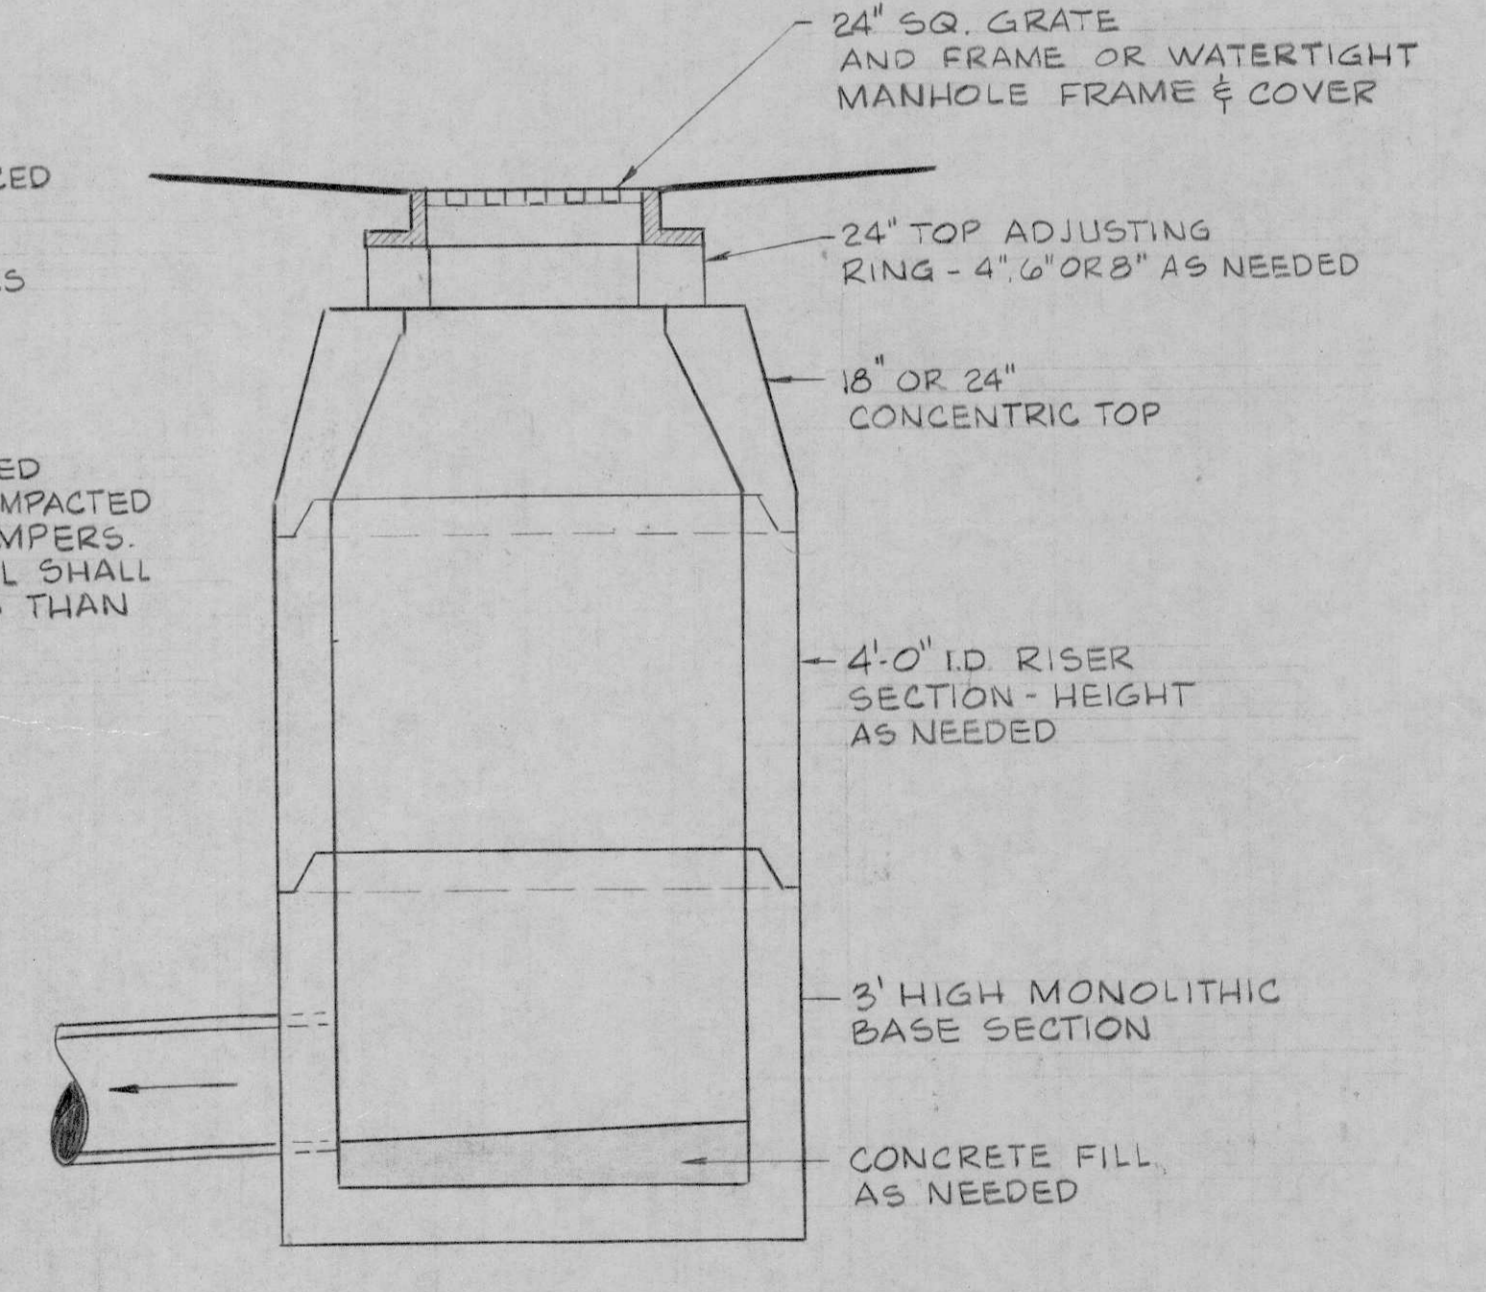

PRECAST CATCH BASIN & MANHOLE
NOT TO SCALE

1	985	ADDED GEOTEXITE, BENTONITE, ETC.					
NO.	DATE	APPR.	REVISION	NO.	DATE	APPR.	REVISION

LANDFILL CLOSURE
TOWN OF DERRY
DERRY
NEW HAMPSHIRE

WESTON
DESIGNERS CONSULTANTS

CONCORD
NEW HAMPSHIRE

CHECKED	DATE	CLIENT APPROVALS	DATE
DES. ENG.			
PROJ. ENG.			
PROJ. MGR.			
APPROVED			
APPROVED		ISSUED FOR	DATE

800-L-410
DETAILS

DRAWN C.A.S.	DATE	DWG. NO. 3	REV. NO.
SCALE AS SHOWN	W.O. NO. 1356-22-01	SHT.	OF