

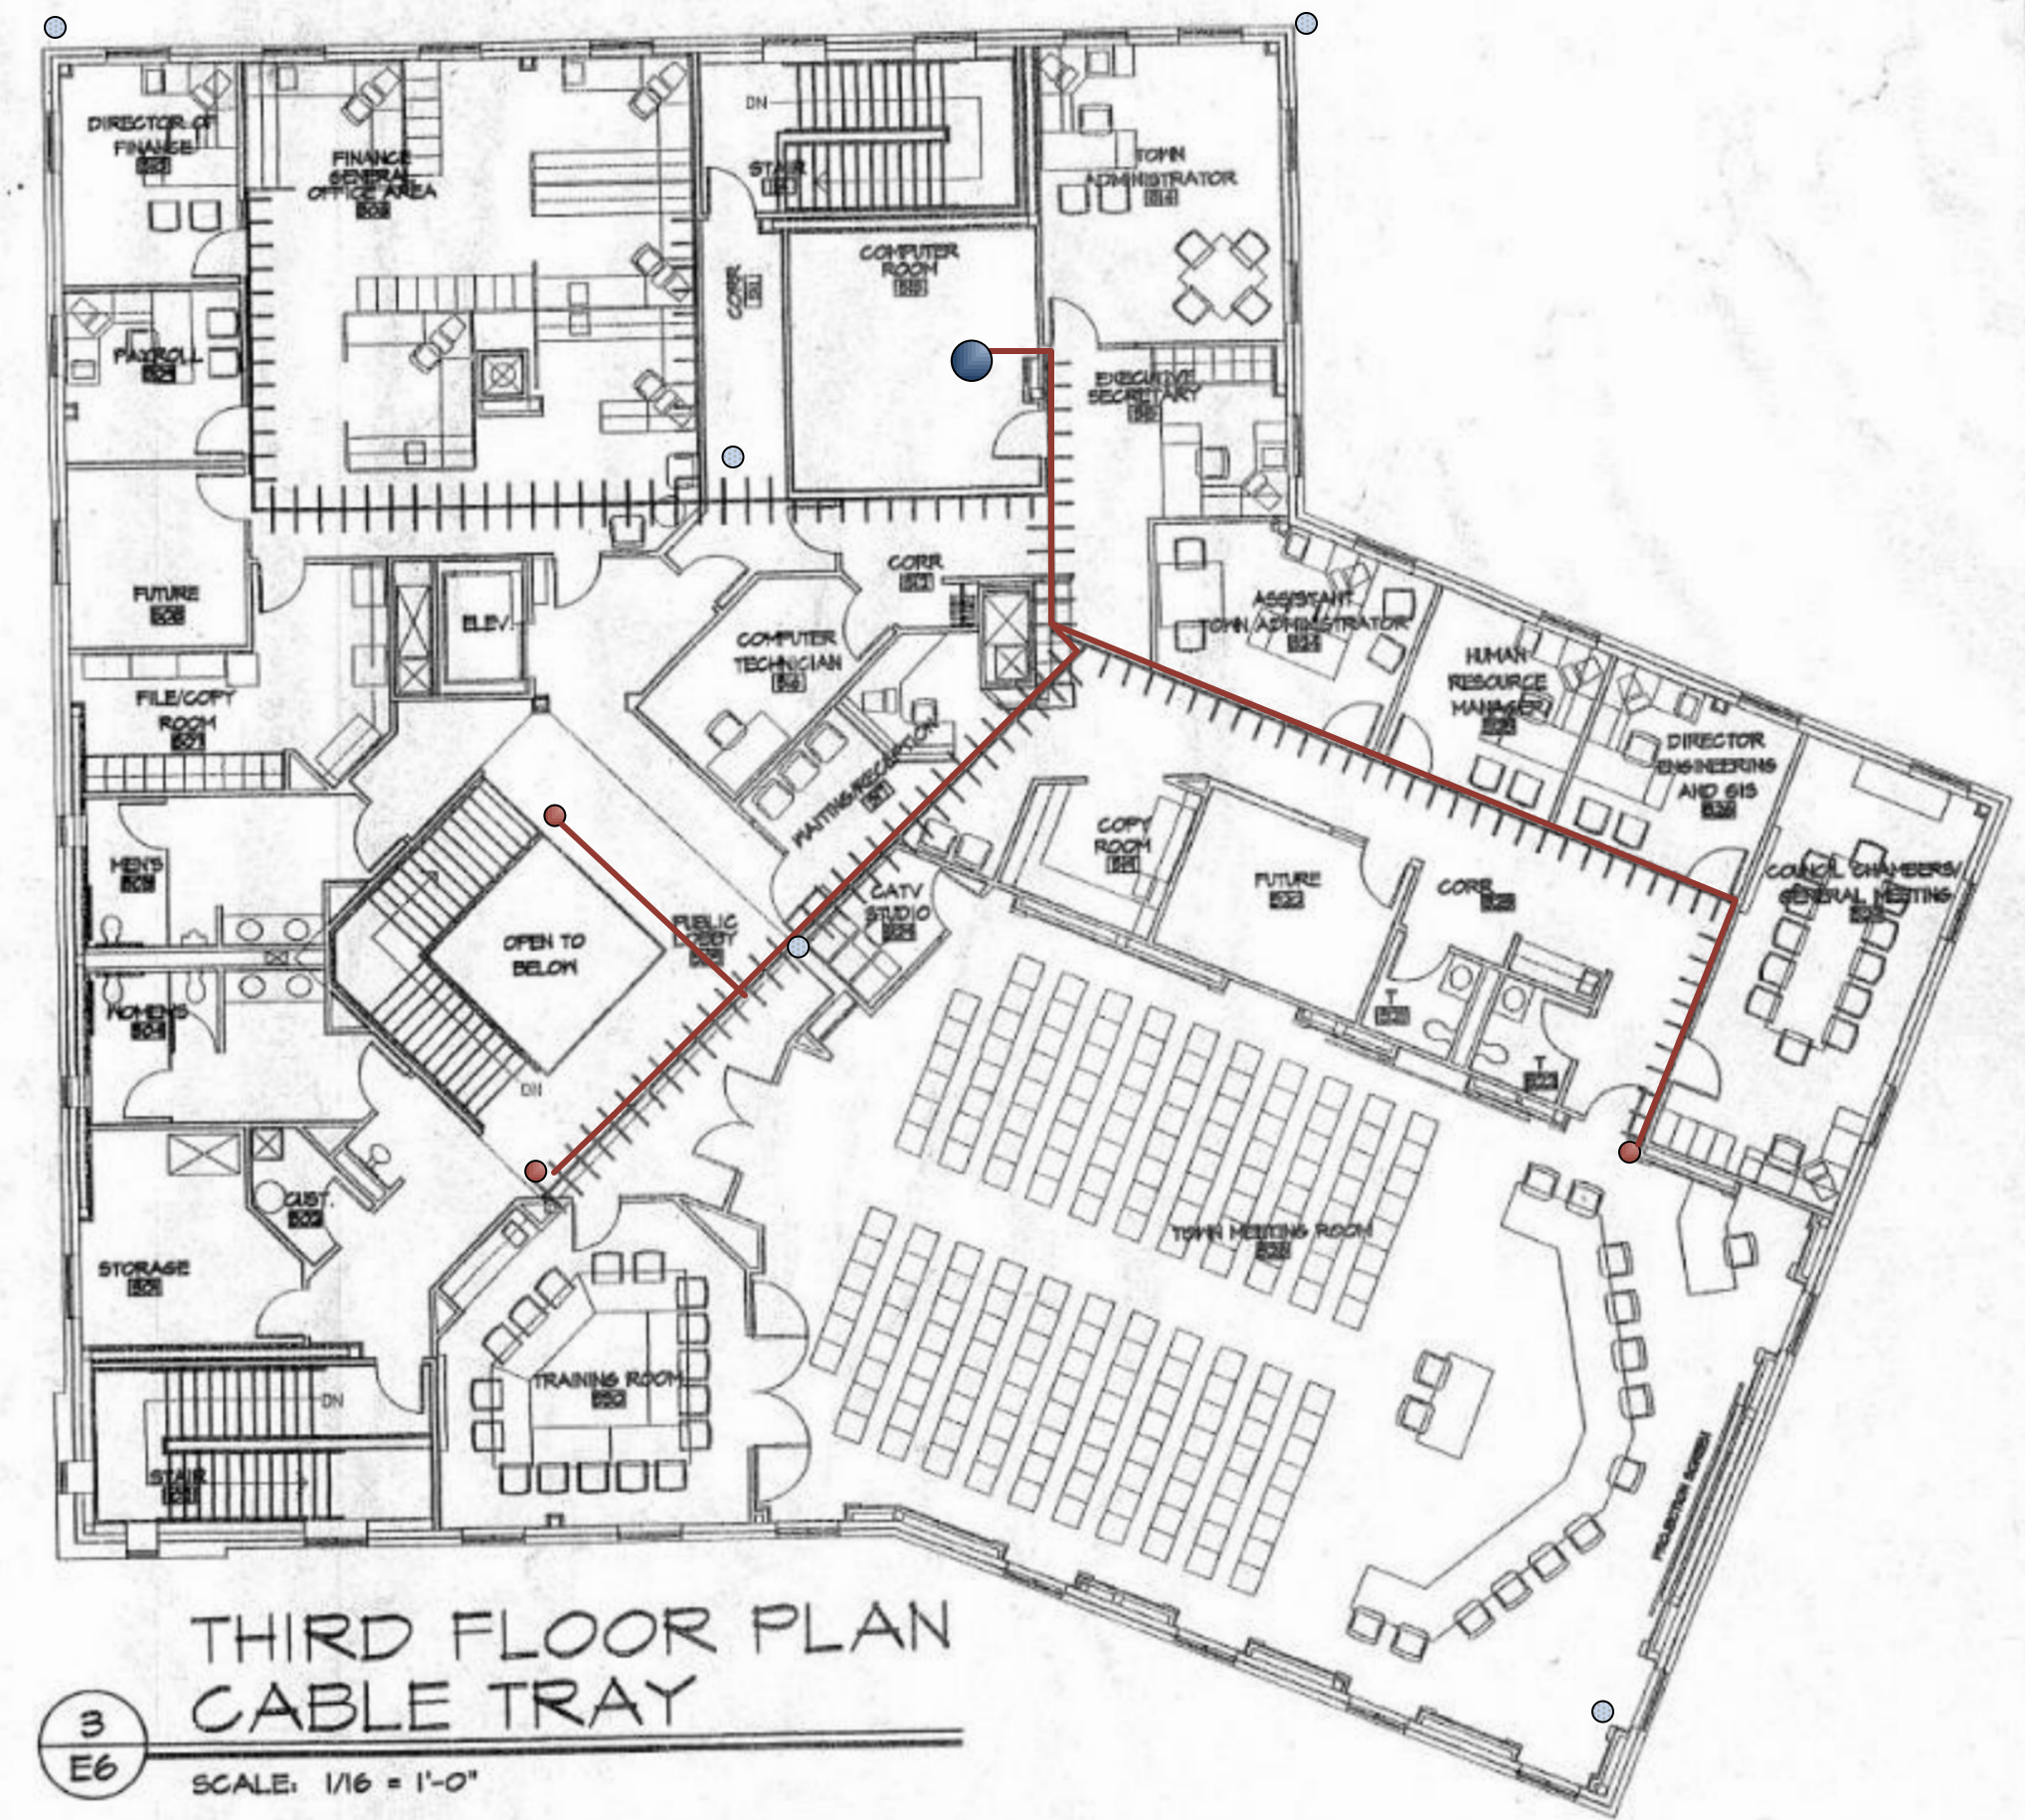


ADD Camera to Cover Exterior

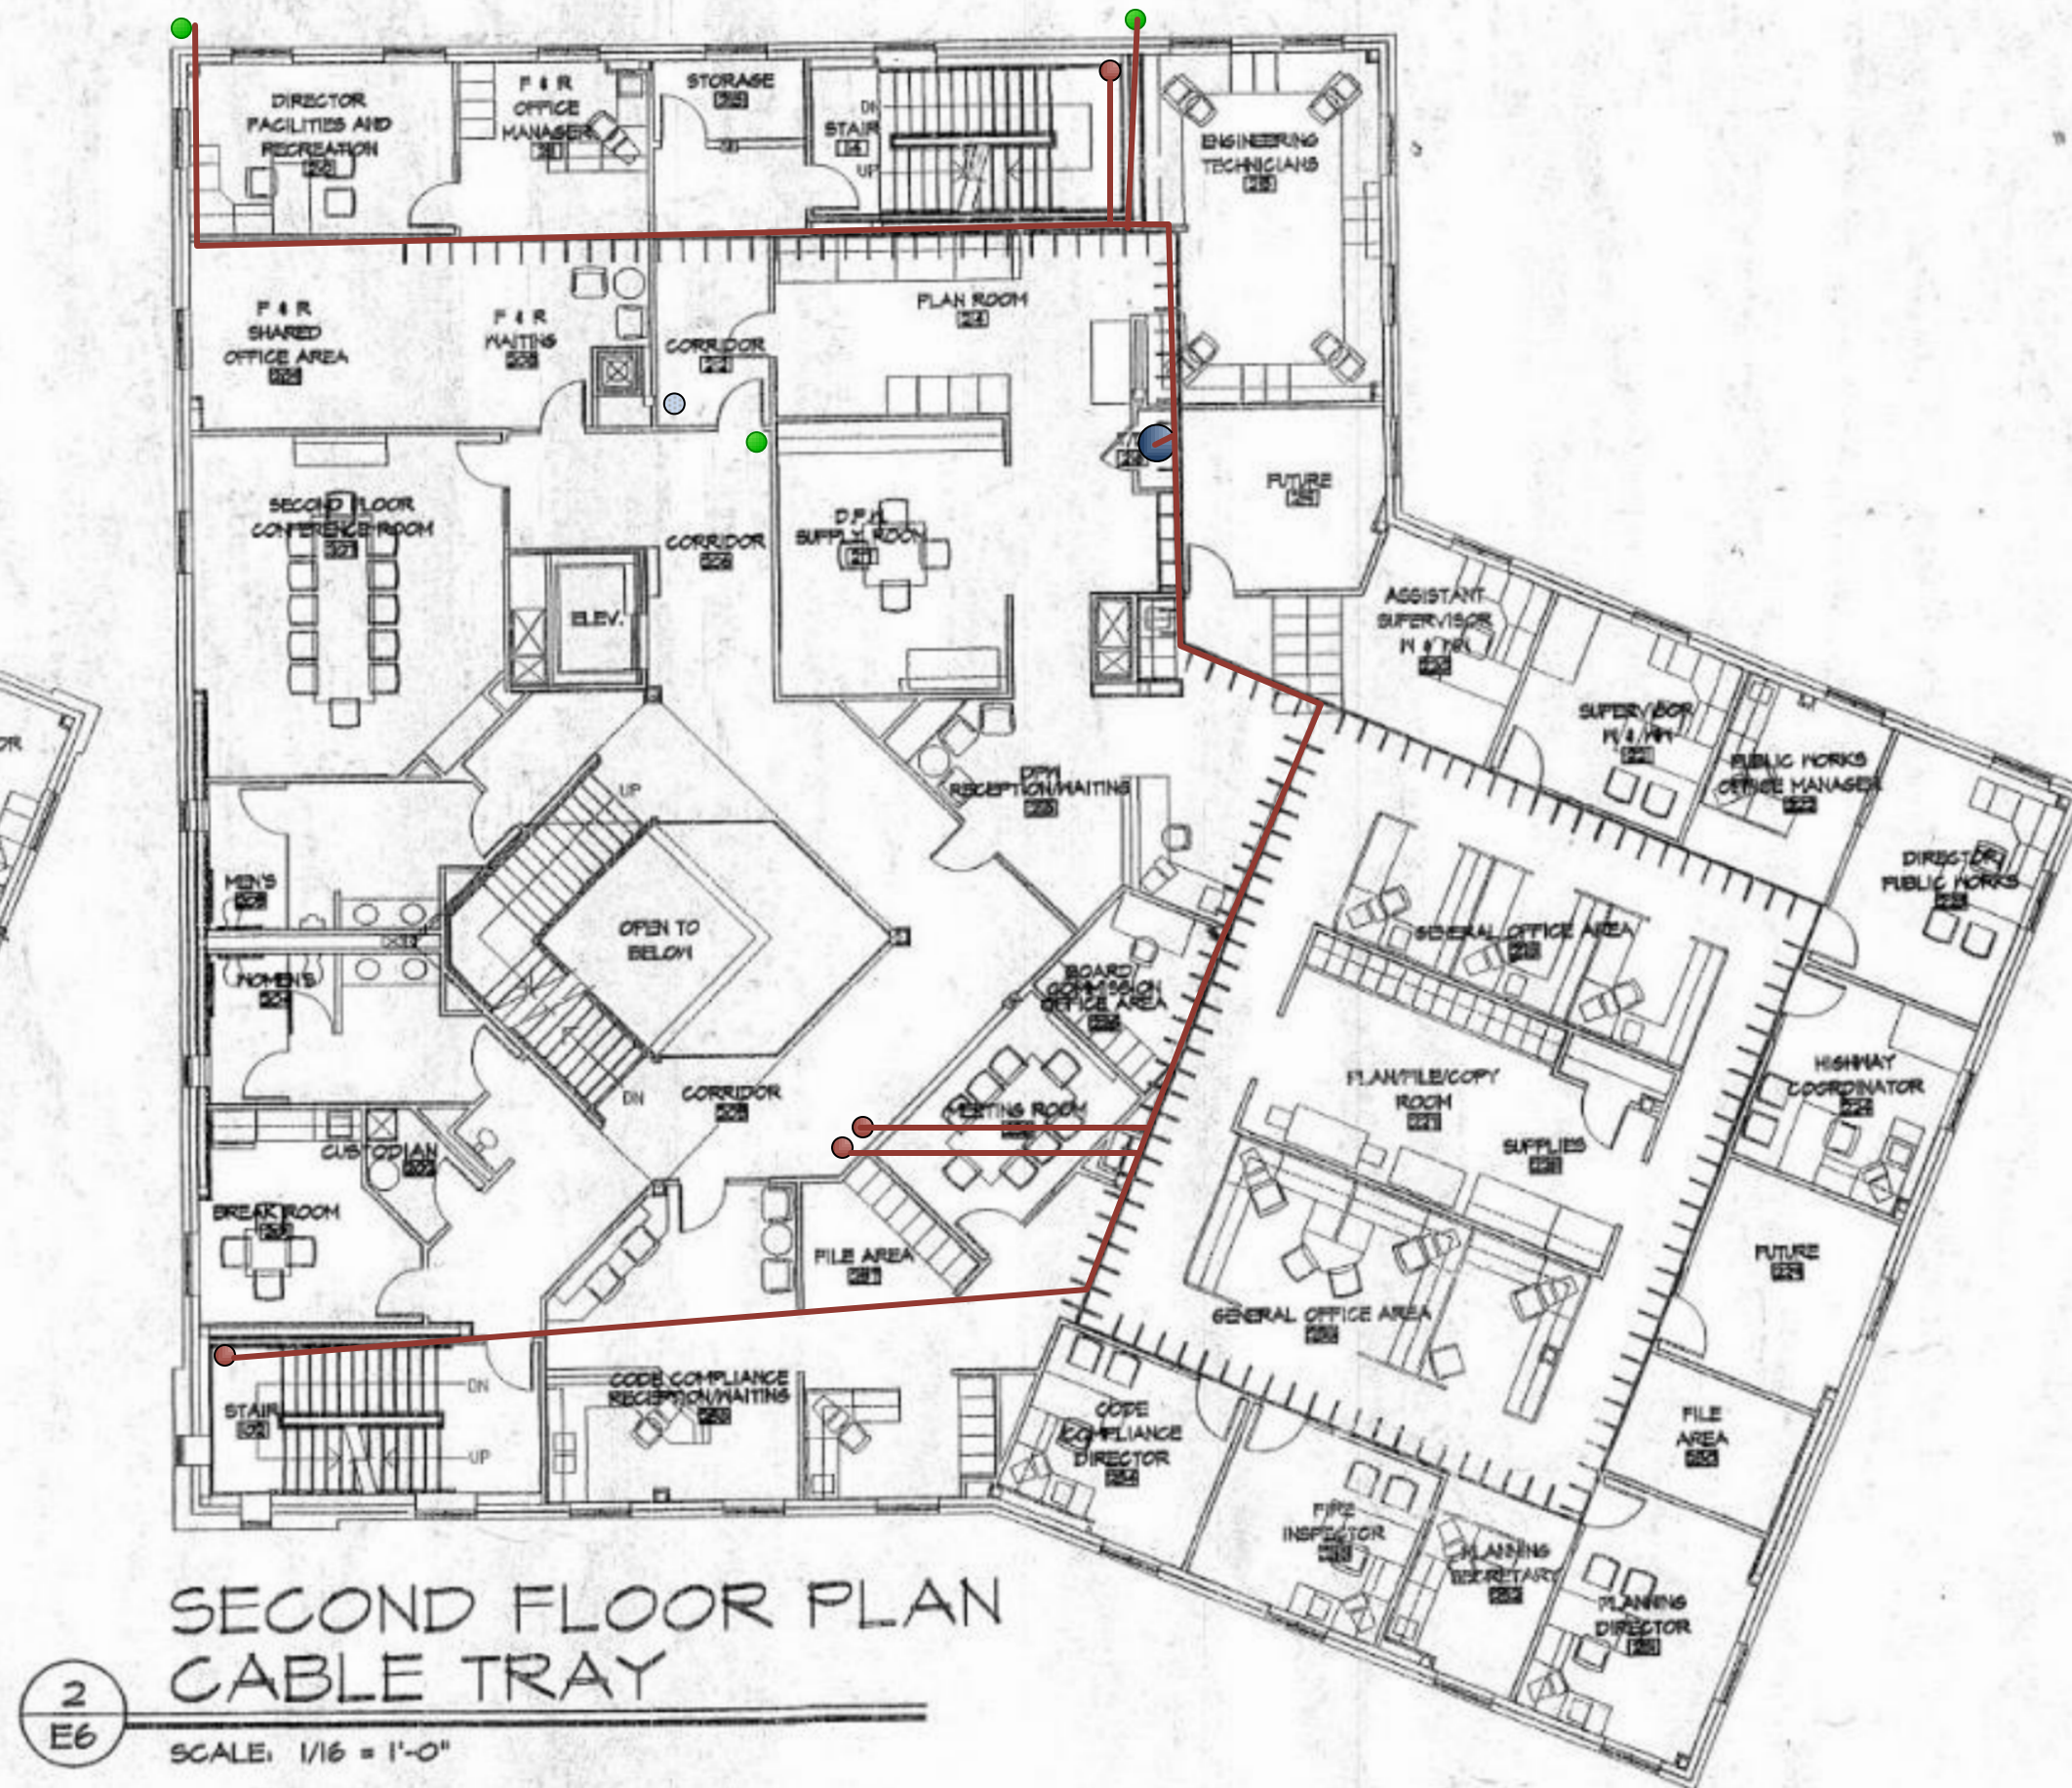

- Existing IP Camera
- New IP Camera
- Remove Analog Camera
- MDF/IDF

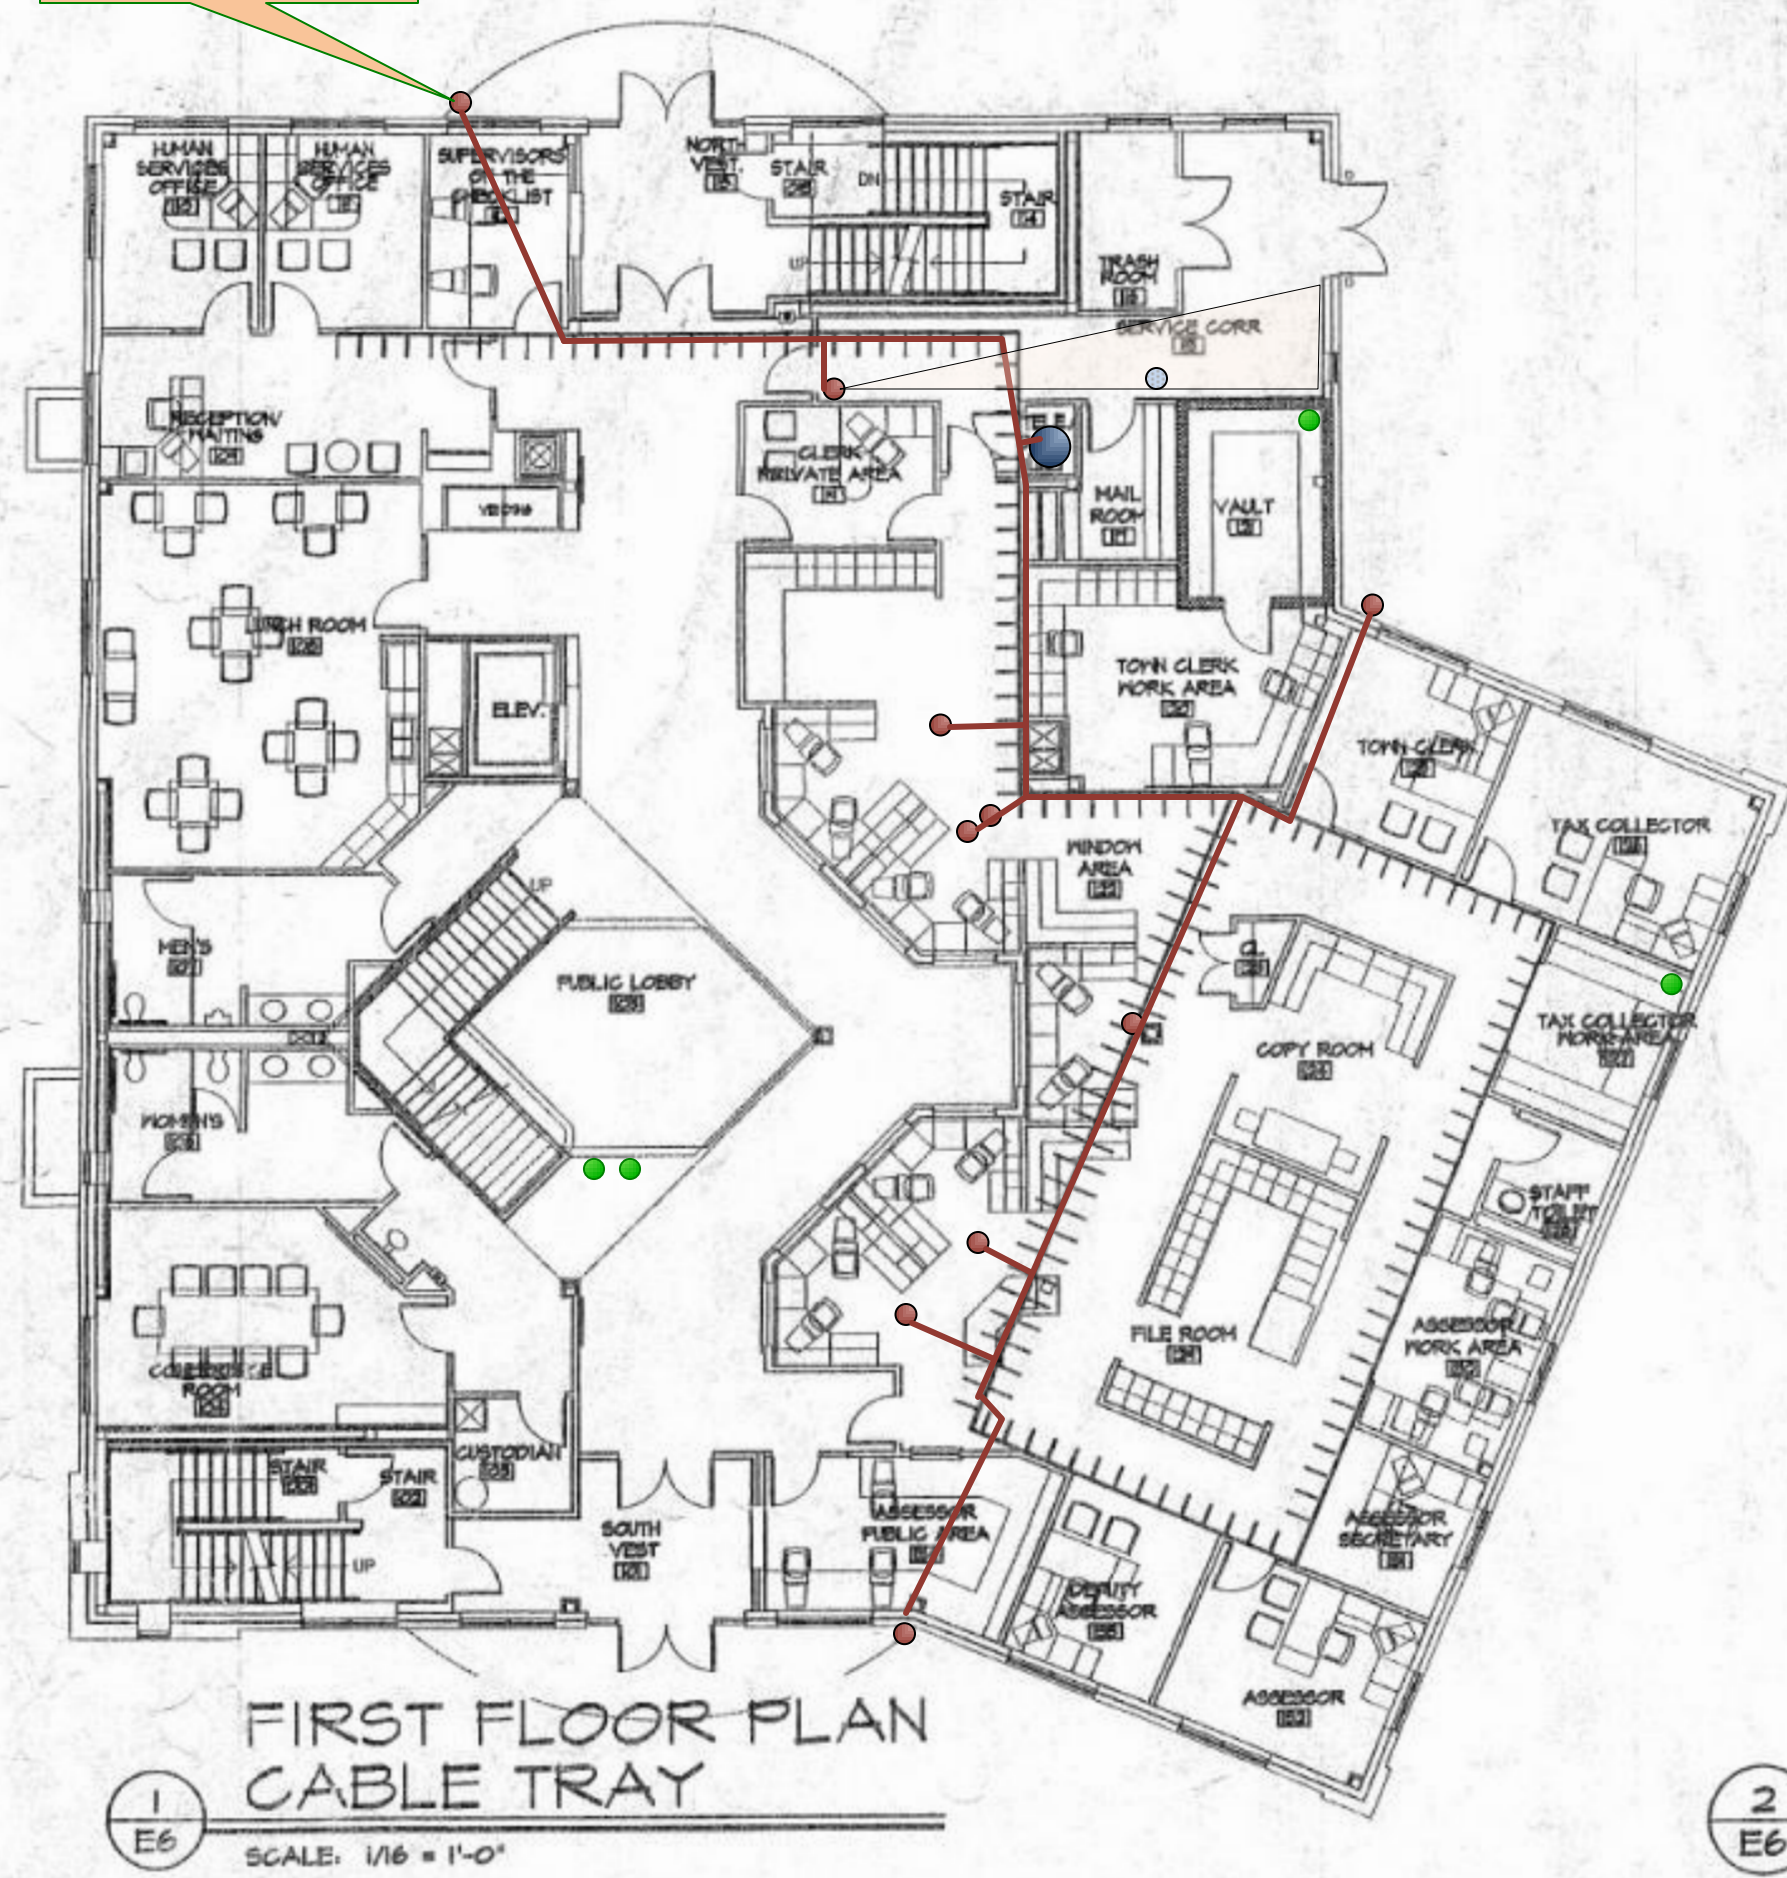