


CUSTOM CORNICE DETAIL
 BASED ON ITEM #CR-152
 BY EDON CORP. OR EQUAL
 COLOR TO BE DETERMINED
 BY ARCHITECT

- BRICK VENEER
- PRECAST STONE MASONRY
CONCRETE SILL BY
SHOULDICE OR EQUAL
- THERMALLY BROKEN
PREFINISHED ALUMINUM
WINDOW SYSTEM BY
KAWNEER OR EQUAL,
TYPICAL
- PRECAST STONE MASONRY
TRIM BY SHOULDICE
OR EQUAL
- PRECAST STONE MASONRY
SILL BY SHOULDICE OR
EQUAL
- PREFORMED DECORATIVE
FIBERGLASS MEDALLION
BY EDON CORP., COLOR
TO MATCH PRECAST STONE
SET INTO BRICK VENEER
FRAME
- PRECAST WATERTABLE &
WINDOW TRIM & SILL BAND
TRIM BY SHOULDICE OR
EQUAL
- 24"x16"
24"x12"
24"x16"
24"x16"
24"x12"
24"x16"
- PRECAST WATERTABLE TRIM
BY SHOULDICE OR EQUAL
- 24"x12"
24"x12"
- PRECAST STONE MASONRY
ARCHITECTURAL STONE COLLECTION
BY SHOULDICE OR EQUAL

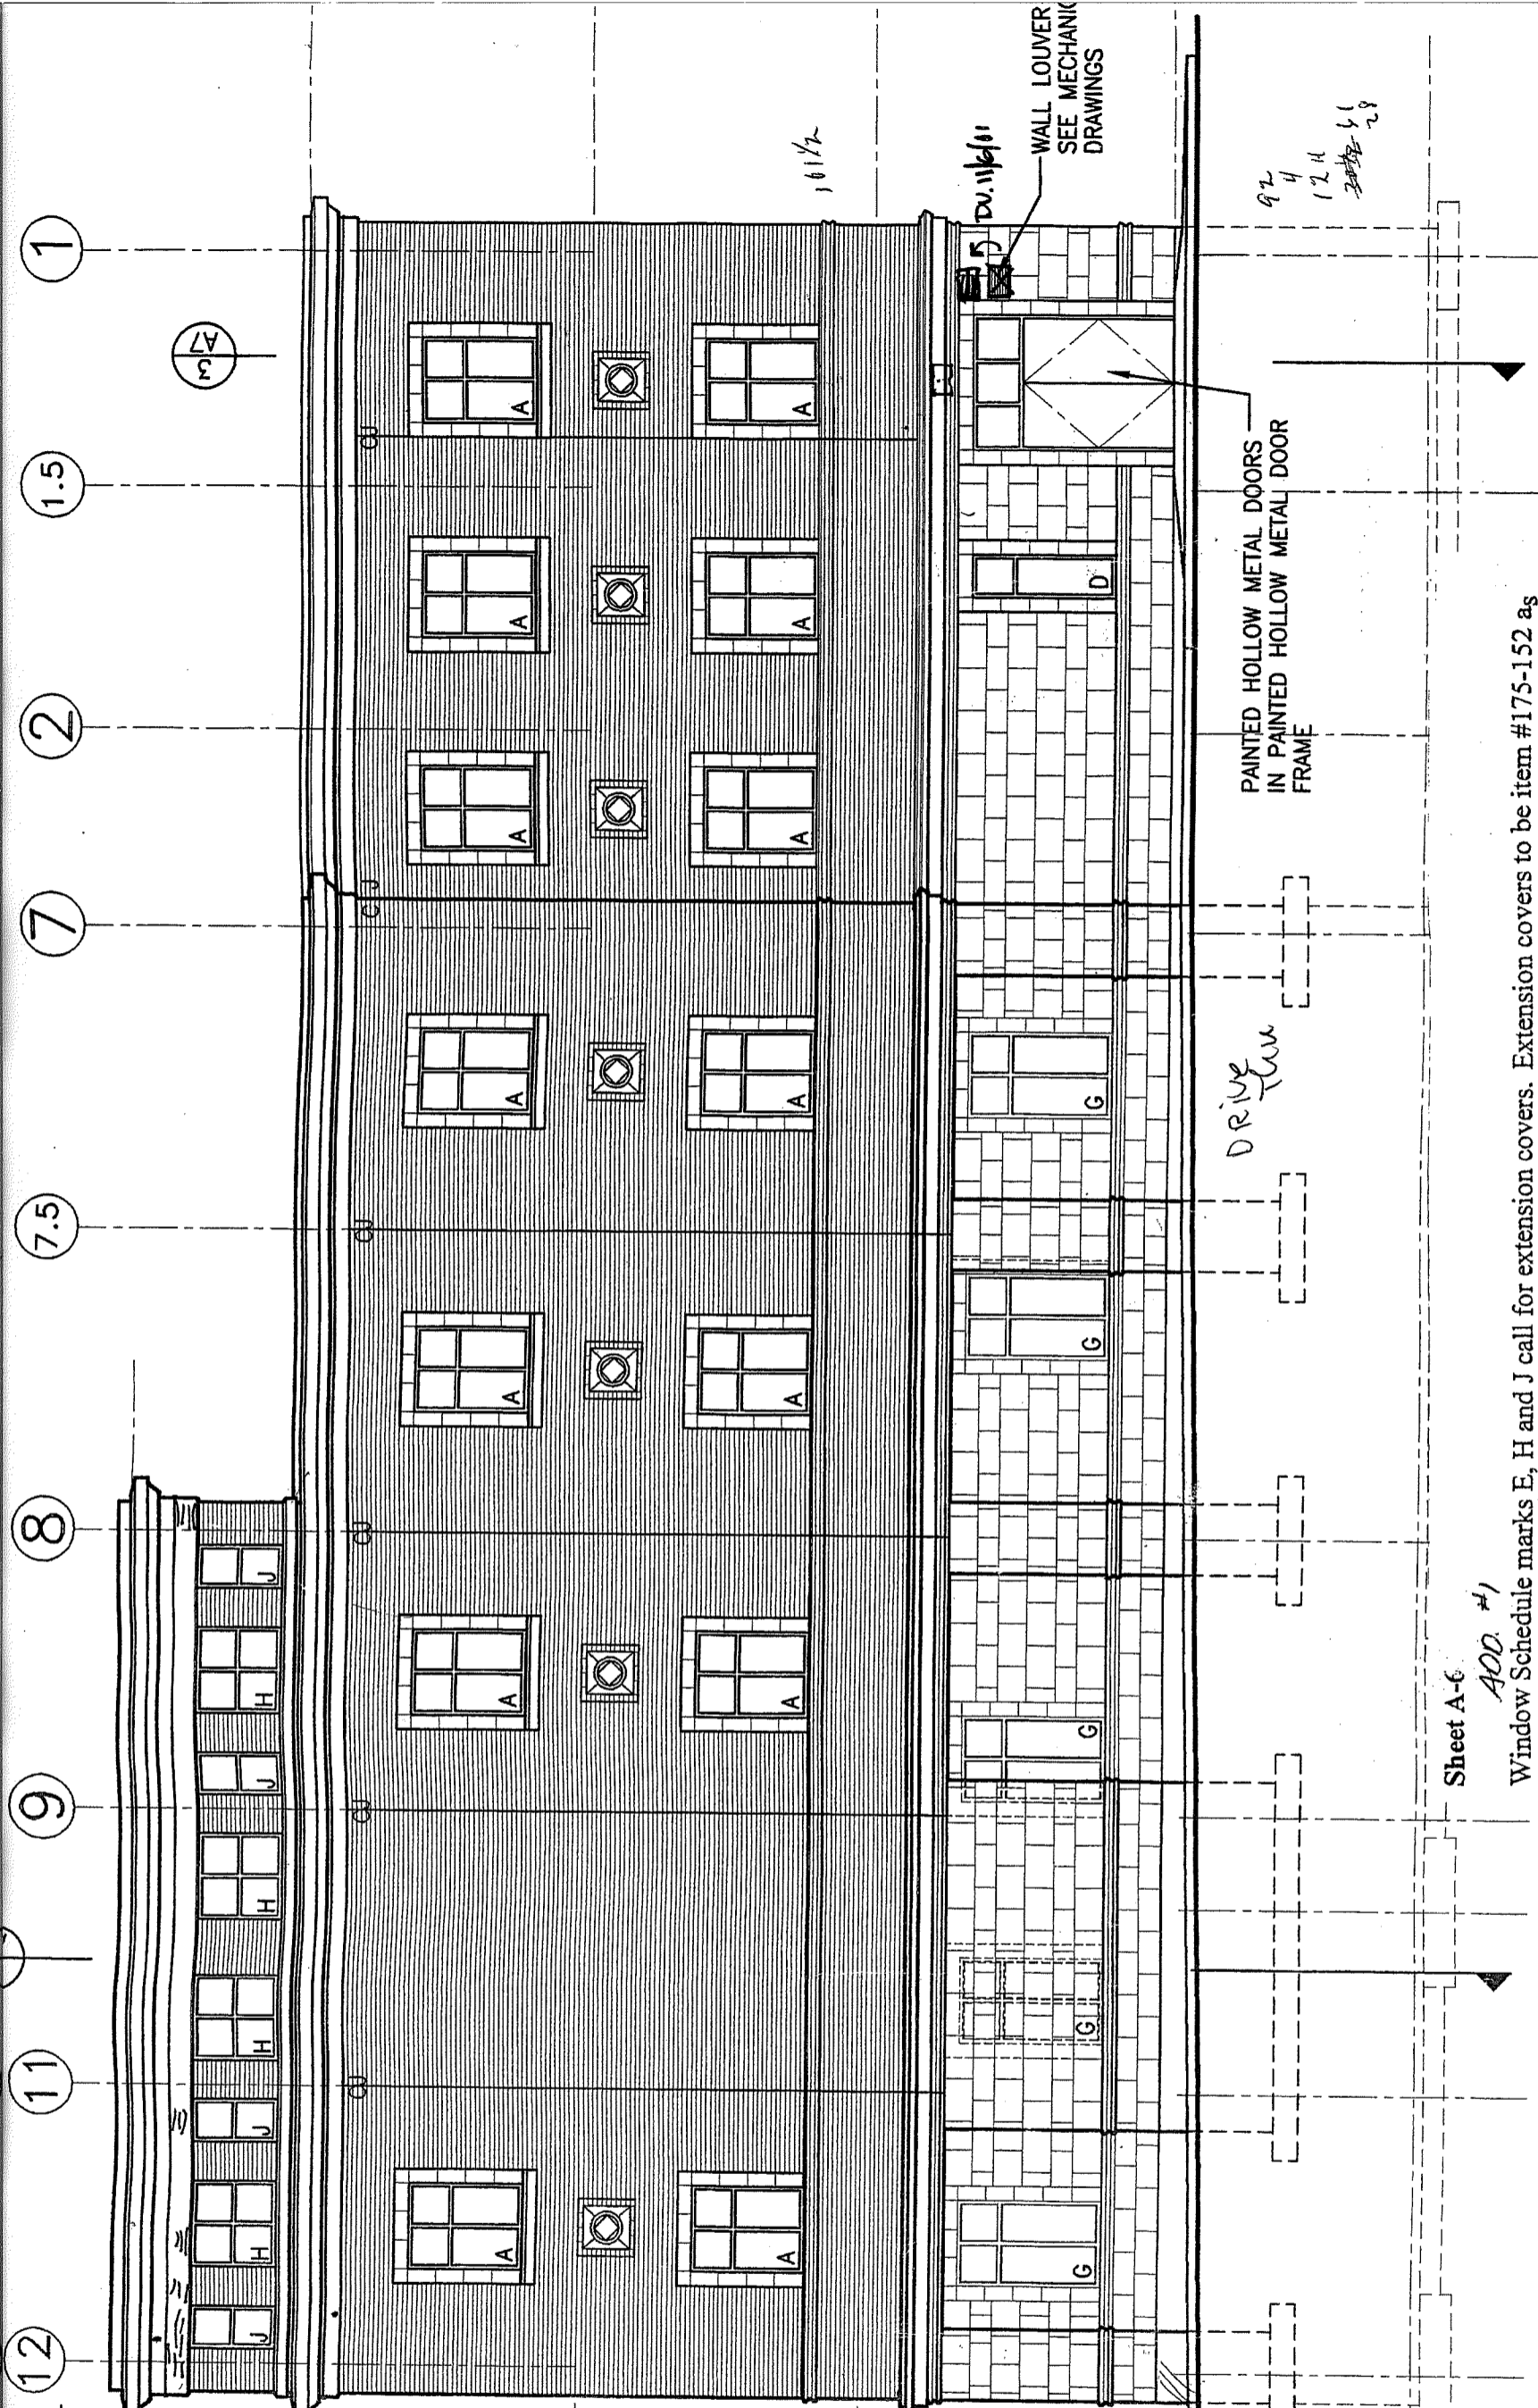

Sheet A-6
 ADD. #1
 Window Schedule marks E, H and J call for extension covers. Extension covers to be item #175-152 as
 manufactured by Kawneer. The intent is to duplicate the glass to frame reveal of the Tri Fab VG 451T
 framing system.

EAST ELEVATION

WINDOW SCHEDULE

MARK	SIZE	KAWNEER SYSTEM	MARK	SIZE	KAWNEER SYSTEM
A	4'-0" X 5'-4"	TRIFAB VG 451 T	F	2'-0" X 5'-4"	TRIFAB VG 451 T
B	2'-0" X 4'-0"	TRIFAB VG 451 T	G	4'-0" X 6'-8"	TRIFAB VG 451 T
C	6'-0" X 6'-8"	TRIFAB VG 451 T	H	4'-0" X 4'-0"	ENCORE WITH EXTENSION COVER

See 5.11