


ADD #1
 Window Schedule marks E, H and J call for extension covers. Extension covers to be item #175-152 as manufactured by Kawneer. The intent is to duplicate the glass to frame reveal of the Tri Fab VG 451T framing system.

EAST ELEVATION

WINDOW SCHEDULE

MARK	SIZE	KAWNEER SYSTEM	MARK	SIZE	KAWNEER SYSTEM
A	4'-0" X 5'-4"	TRIFAB VG 451 T	F	2'-0" X 5'-4"	TRIFAB VG 451 T
B	2'-0" X 4'-0"	TRIFAB VG 451 T	G	4'-0" X 6'-8"	TRIFAB VG 451 T
C	6'-0" X 6'-8"	TRIFAB VG 451 T	H	4'-0" X 4'-0"	ENCORE WITH EXTENSION COVER
D	2'-0" X 6'-8"	TRIFAB VG 451 T	J	2'-0" X 4'-0"	ENCORE WITH EXTENSION COVER
E	4'-0" X 15'-7"	ENCORE WITH EXTENSION COVER			

4'-0"
 3/4" DIAM. ROUND TOWN SEAL MEDALLION TYPICAL OF TWO BY EDON CORP. OR EQUAL, SEE 3/A29

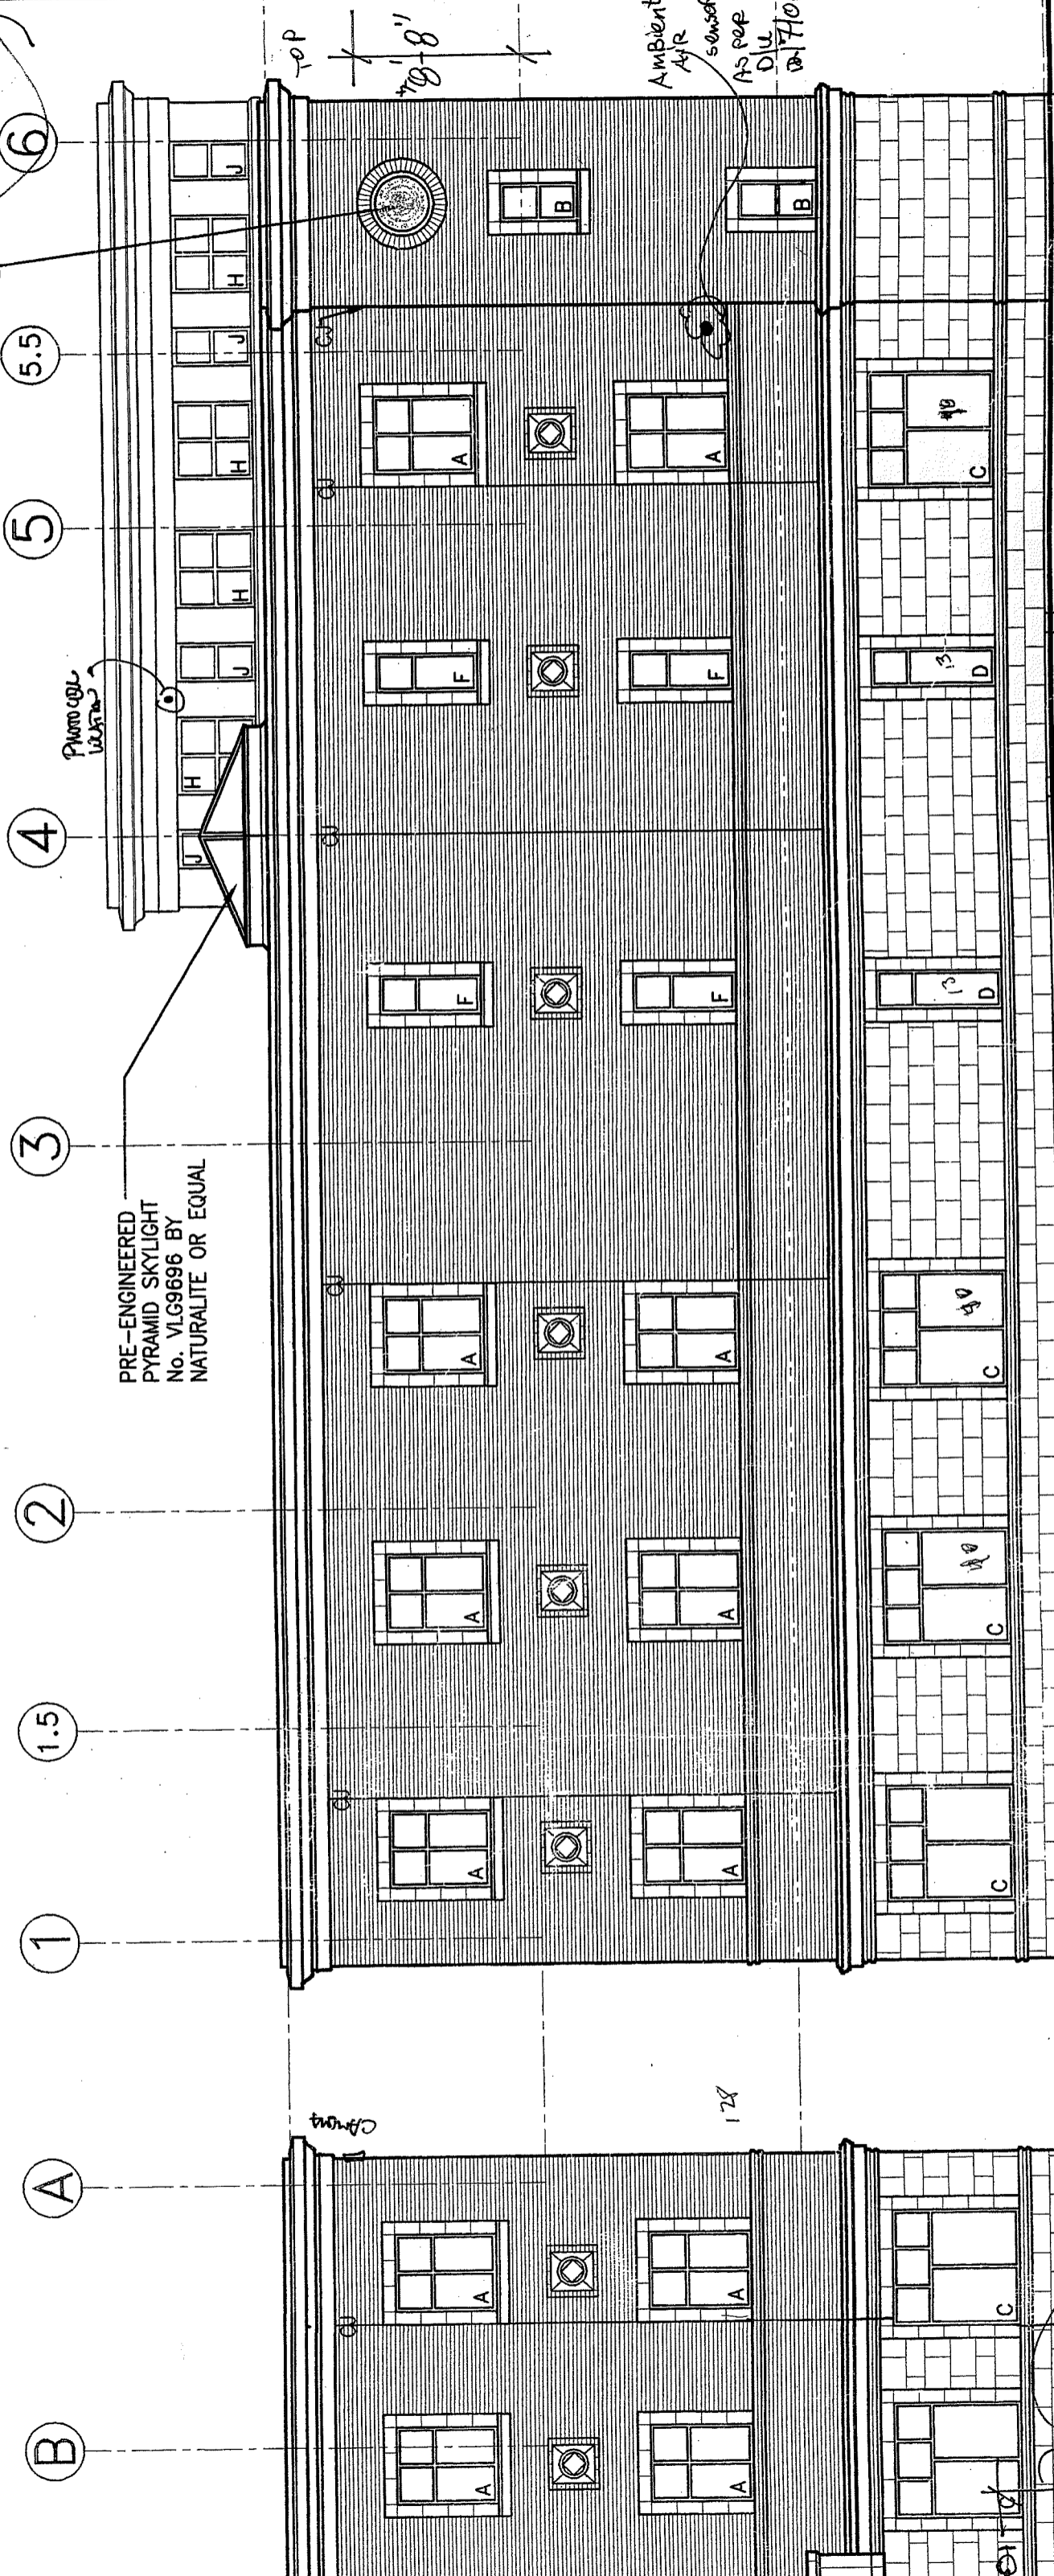

AREAWAY

AREAWAY

AREAWAY

FACES COURT HOUSE

3'-4" AFF TO EOT SHORTS

SHED ALUMINUM

97 17' H