


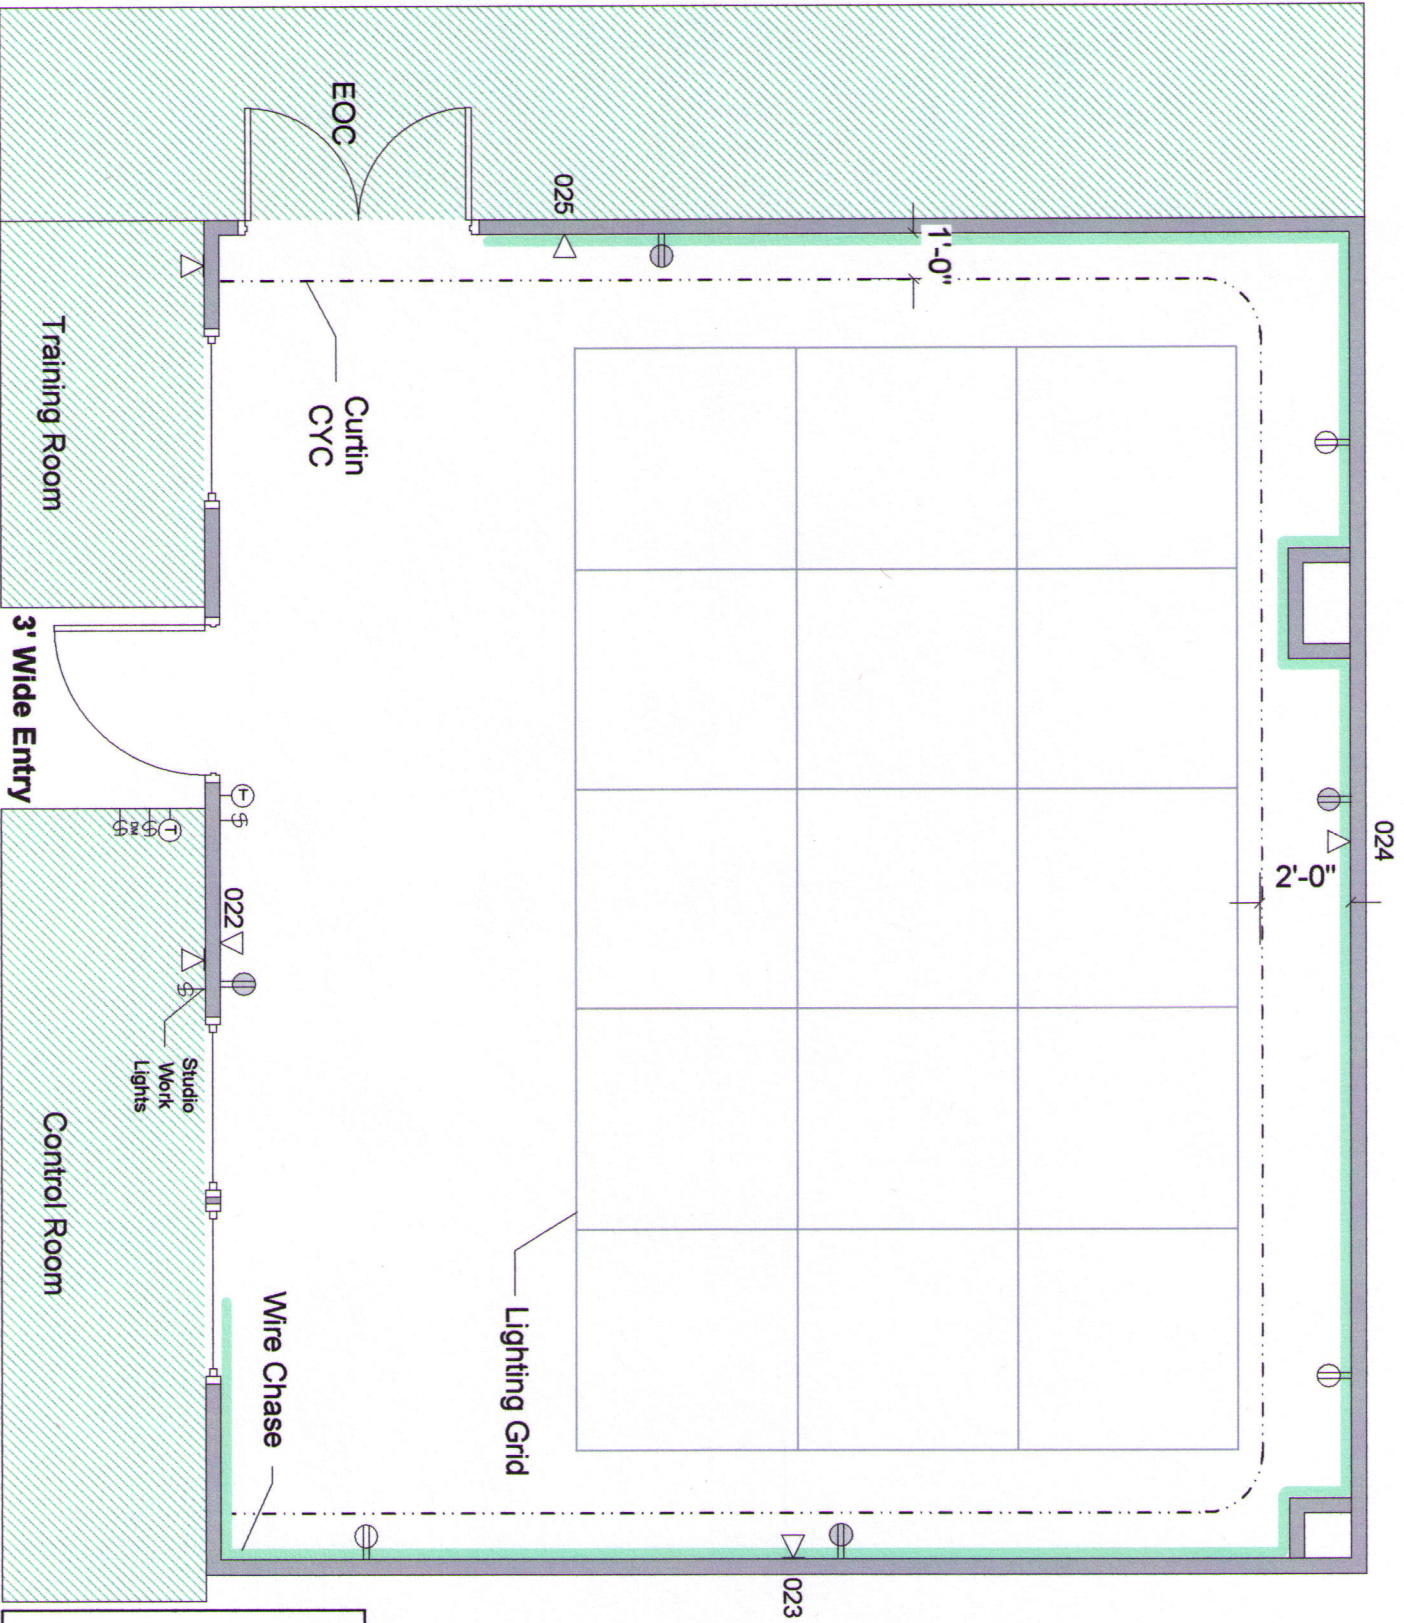

- ⊕ Telcom/Data
- ⊙ Wall Outlet
- ⊖ Ceiling Outlet
- ⊕ Light Switch
- ⊖ Thermostat

Lighting & Set Design Plan		SIZE	DWG NO		REV
SHOW		LTR			
DATE	___ / ___ / ___	SCALE	1/4" = 1'-0"	SHEET	___ OF ___