


SEALS:

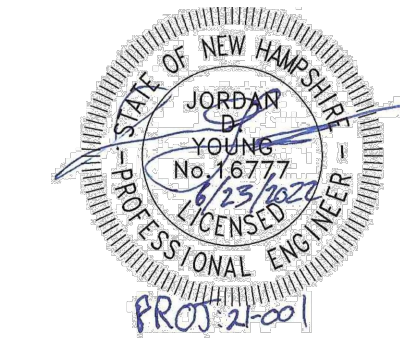

APPLICANT/DEVELOPER:
KEYSTONE DERRY, LLC
17 BRIDGE STREET #203
BILLERICA, MA, 01821
ATTN: ROBERT MACCORMACK
OFFICE: 978-265-7508
EMAIL: robert@maccormackplumbing.com

STATE: NEW HAMPSHIRE
COUNTY: ROCKINGHAM

THE RESIDENCES OF SKYE
74 ROCKINGHAM ROAD
MUNICIPALITY: DERRY


SITE AREA:	27.90± ACRES
PARCEL ID:	05039
DESIGNED BY:	JDY
DATE:	2022.06.23
PROJECT:	21-001
REVISIONS:	
2022.08.08-ADDRESS PLANNING BOARD COMMENTS	



SHEET TITLE:
OVERALL SITE LAYOUT & UTILITY PLAN

SCALE: 1" = 60'

SHEET NO.:
C-2.00
(7 of 48)

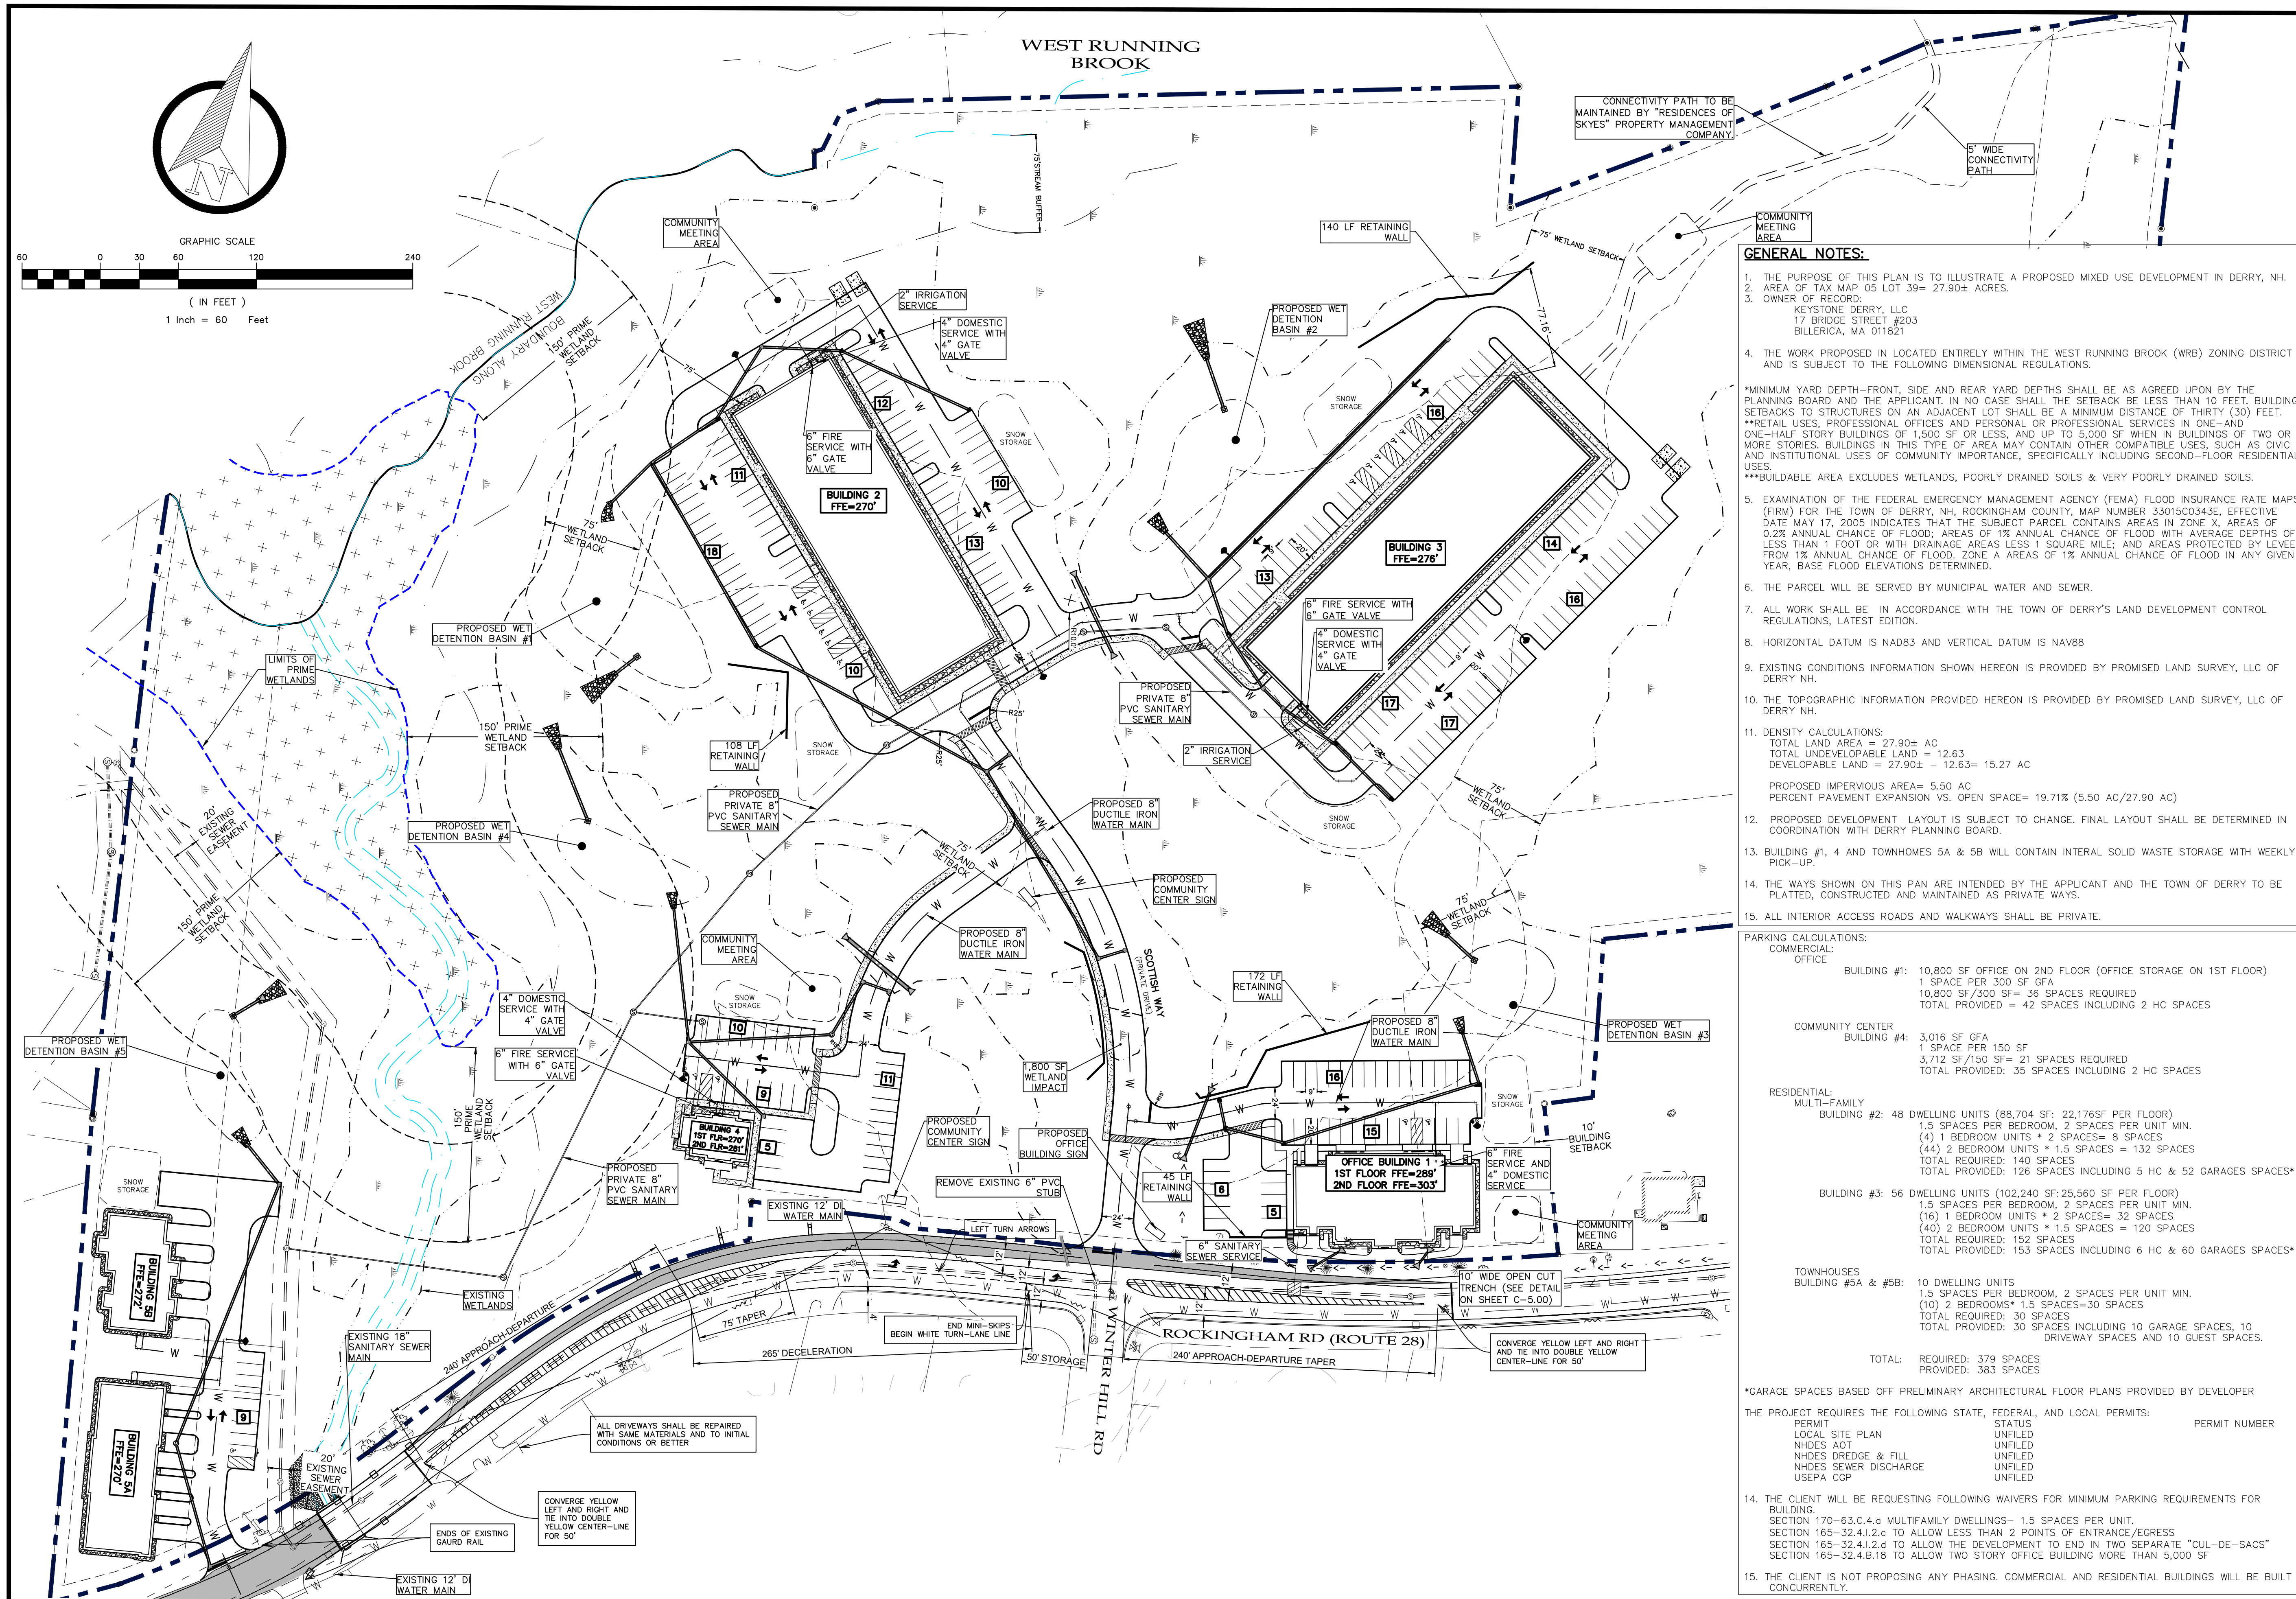



PROPOSED RENDERINGS FOR:
THE RESIDENCES OF SKYE
74 ROCKINGHAM ROAD
DERRY, NH
DATE: AUGUST 10, 2022



DESIGNED BY:
GAVIN AND SULLIVAN ARCHITECTS, INC.

(42 of 48) 128 WARREN STREET
LOWELL, MA 01852




PROPOSED RENDERINGS FOR:
THE RESIDENCES OF SKYE
74 ROCKINGHAM ROAD
DERRY, NH
DATE: AUGUST 10, 2022




DESIGNED BY:
GAVIN AND SULLIVAN ARCHITECTS, INC.

(43 of 48)

128 WARREN STREET
LOWELL, MA 01852

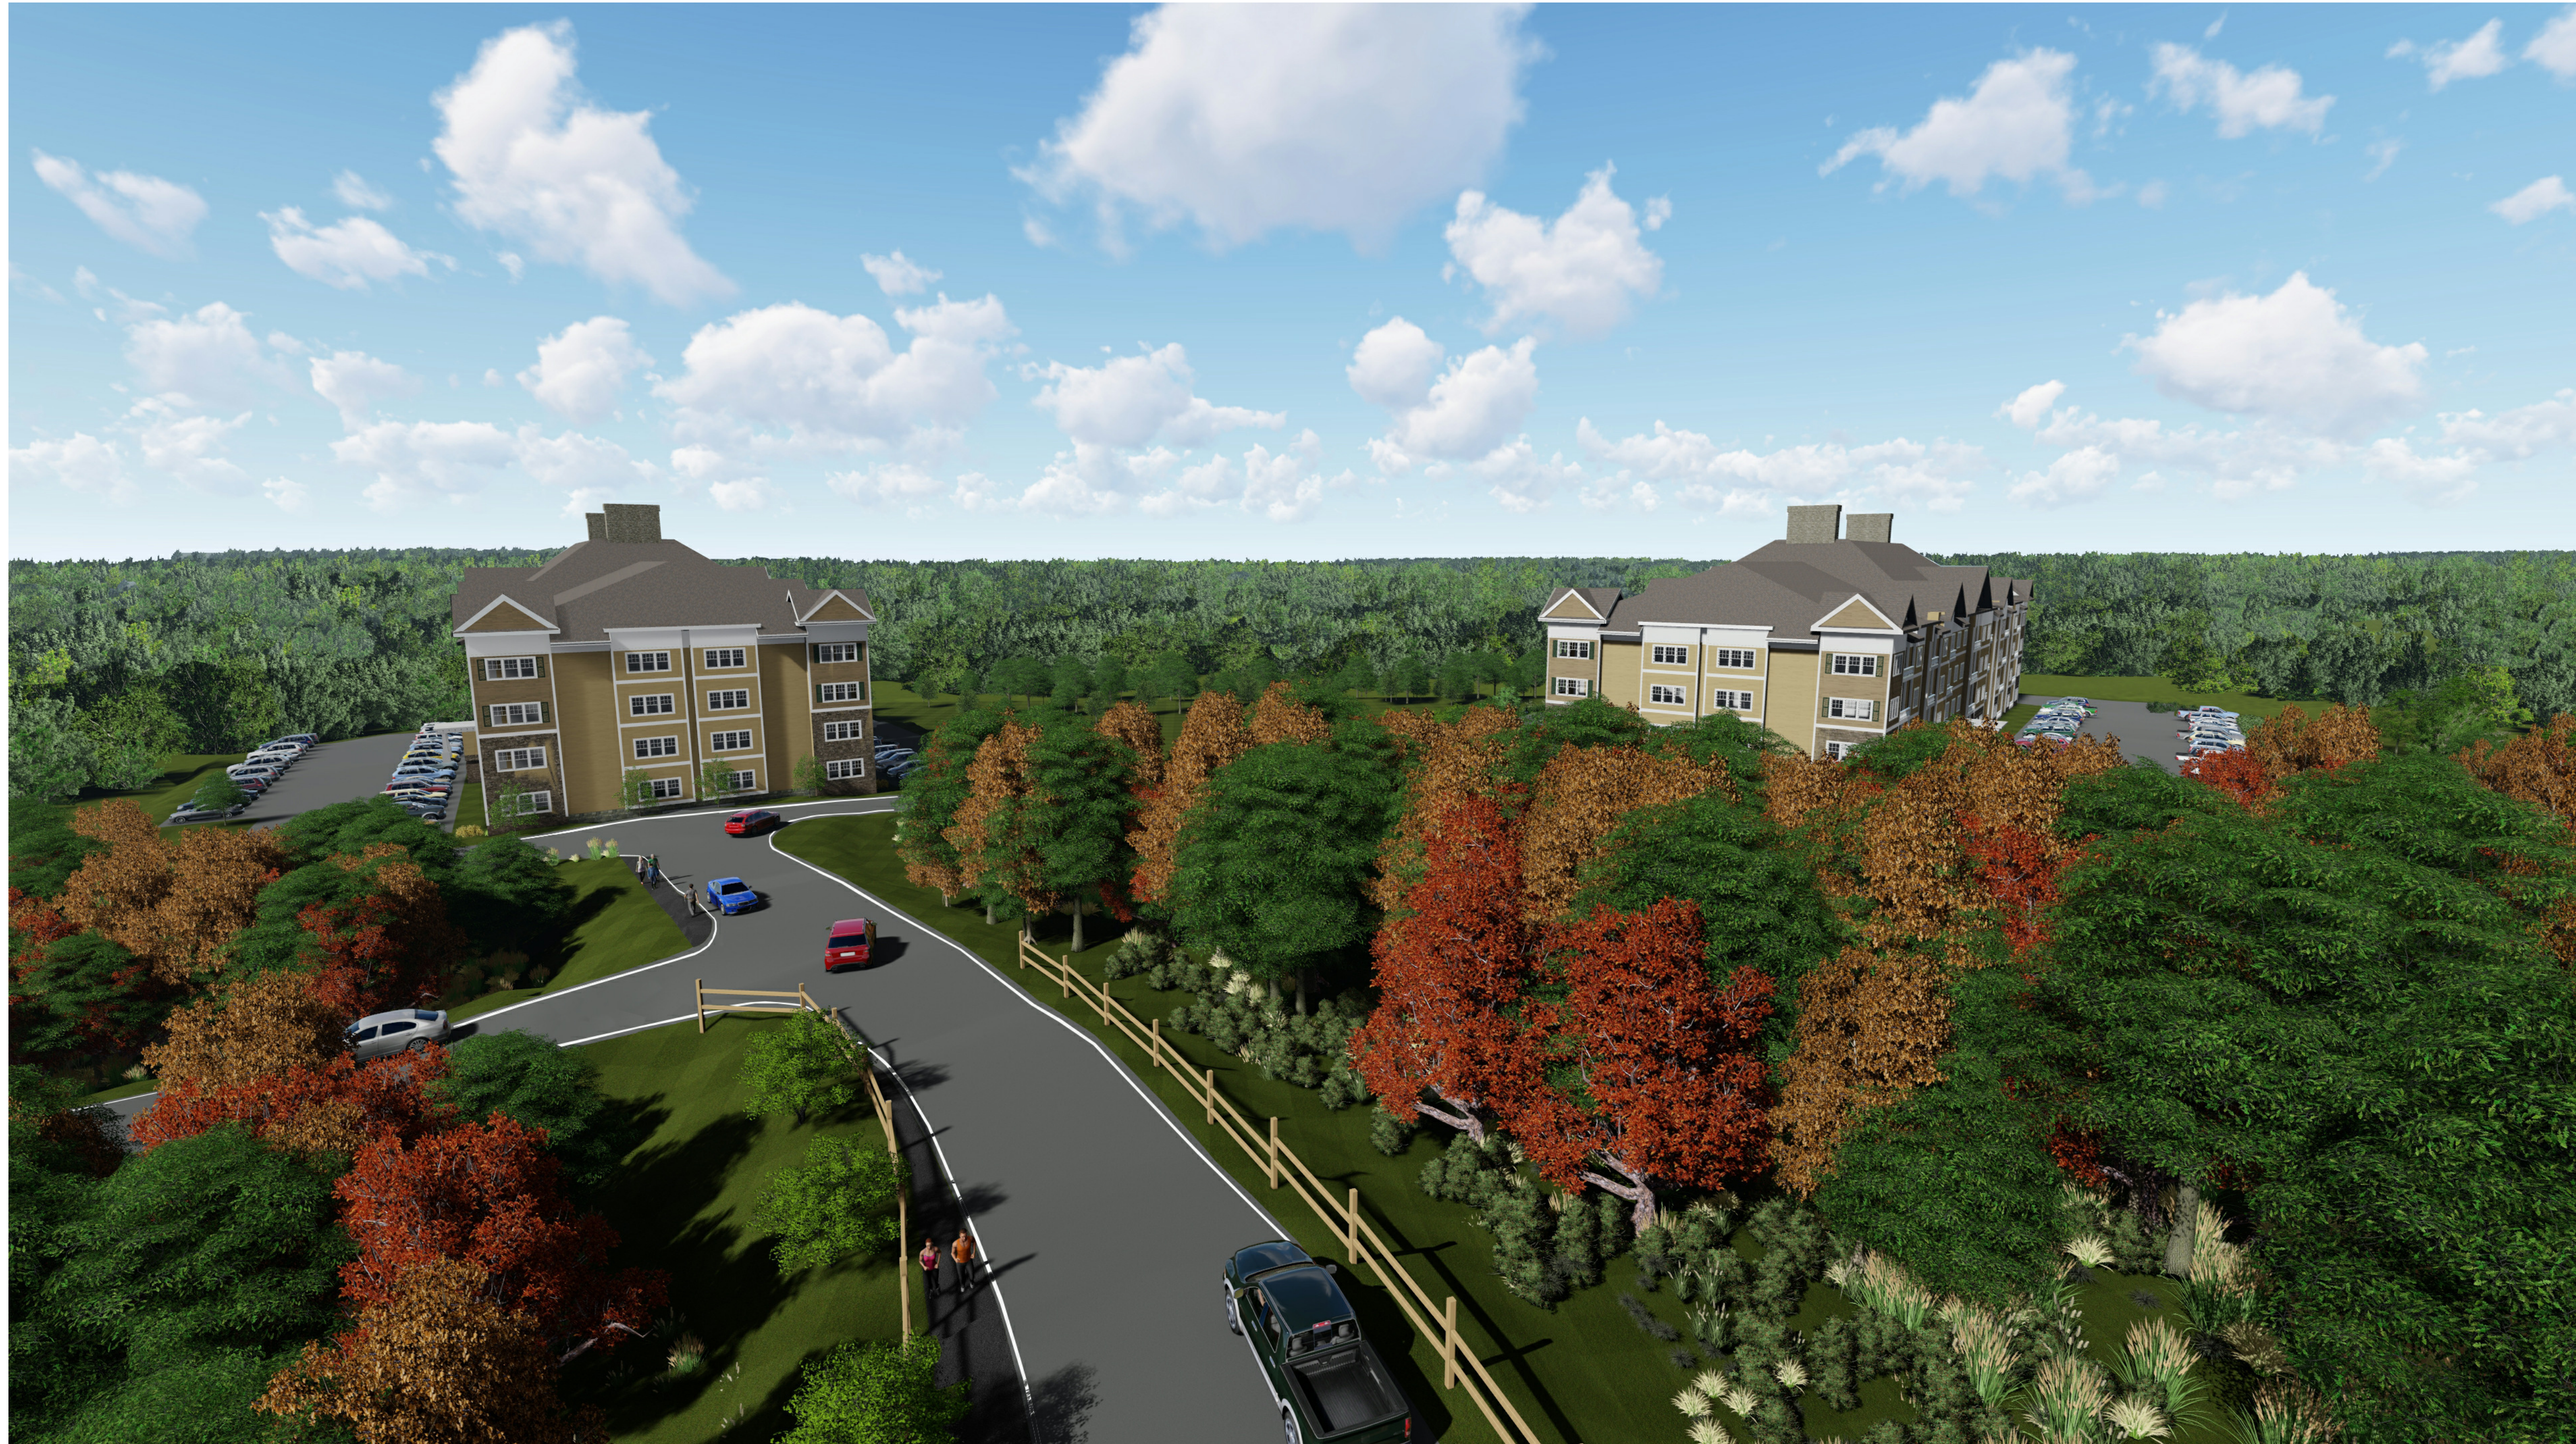

PROPOSED RENDERINGS FOR:
THE RESIDENCES OF SKYE
74 ROCKINGHAM ROAD
DERRY, NH
DATE: AUGUST 10, 2022

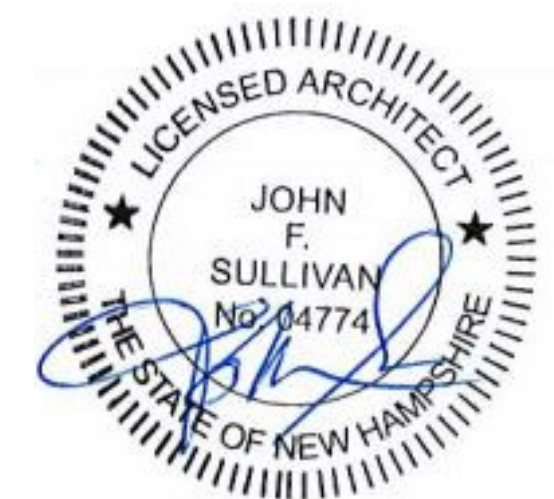


DESIGNED BY:
GAVIN AND SULLIVAN ARCHITECTS, INC.

(44 of 48) 128 WARREN STREET
LOWELL, MA 01852



PROPOSED RENDERINGS FOR:
THE RESIDENCES OF SKYE
74 ROCKINGHAM ROAD
DERRY, NH
DATE: AUGUST 10, 2022

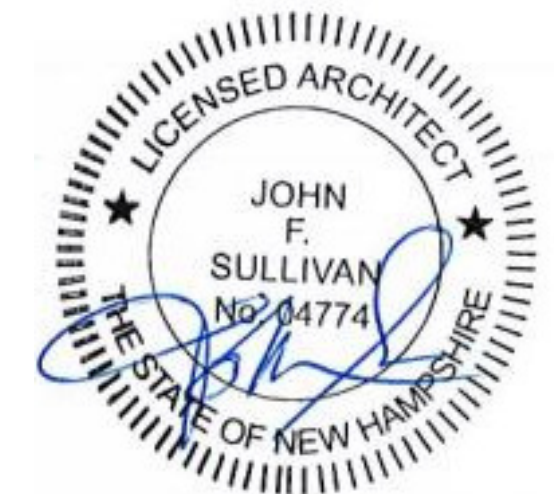


DESIGNED BY:
GAVIN AND SULLIVAN ARCHITECTS, INC.

(45 of 48) 128 WARREN STREET
LOWELL, MA 01852



PROPOSED RENDERINGS FOR:
THE RESIDENCES OF SKYE
74 ROCKINGHAM ROAD
DERRY, NH
DATE: AUGUST 10, 2022

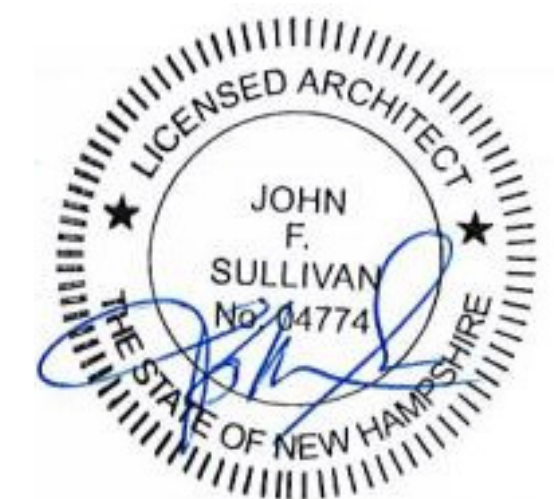


DESIGNED BY:
GAVIN AND SULLIVAN ARCHITECTS, INC.

(46 of 48) 128 WARREN STREET
LOWELL, MA 01852



PROPOSED RENDERINGS FOR:
THE RESIDENCES OF SKYE
74 ROCKINGHAM ROAD
DERRY, NH
DATE: AUGUST 10, 2022

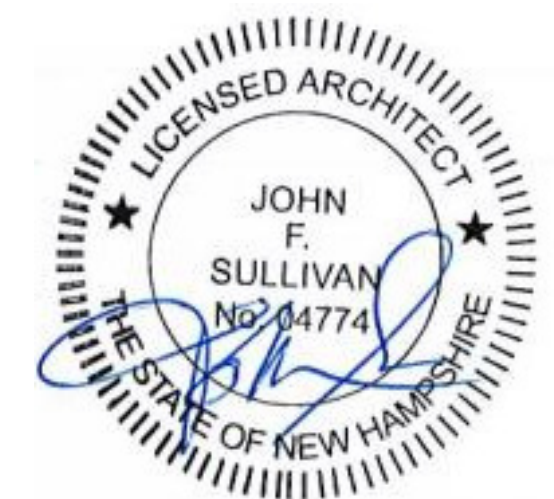


DESIGNED BY:
GAVIN AND SULLIVAN ARCHITECTS, INC.

(47 of 48) 128 WARREN STREET
LOWELL, MA 01852



PROPOSED RENDERINGS FOR:
THE RESIDENCES OF SKYE
74 ROCKINGHAM ROAD
DERRY, NH
DATE: AUGUST 10, 2022

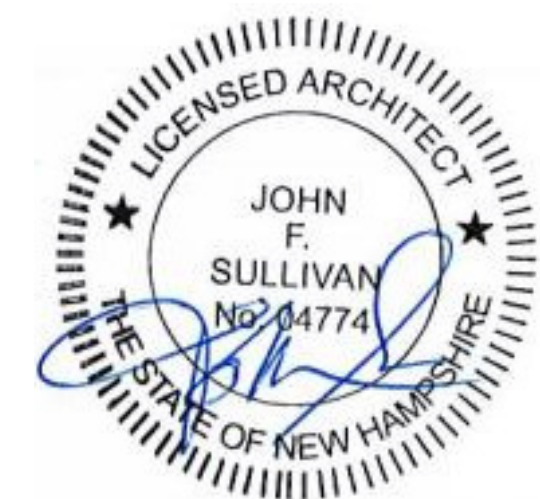

DESIGNED BY:
GAVIN AND SULLIVAN ARCHITECTS, INC.

(48 of 48) 128 WARREN STREET
LOWELL, MA 01852