

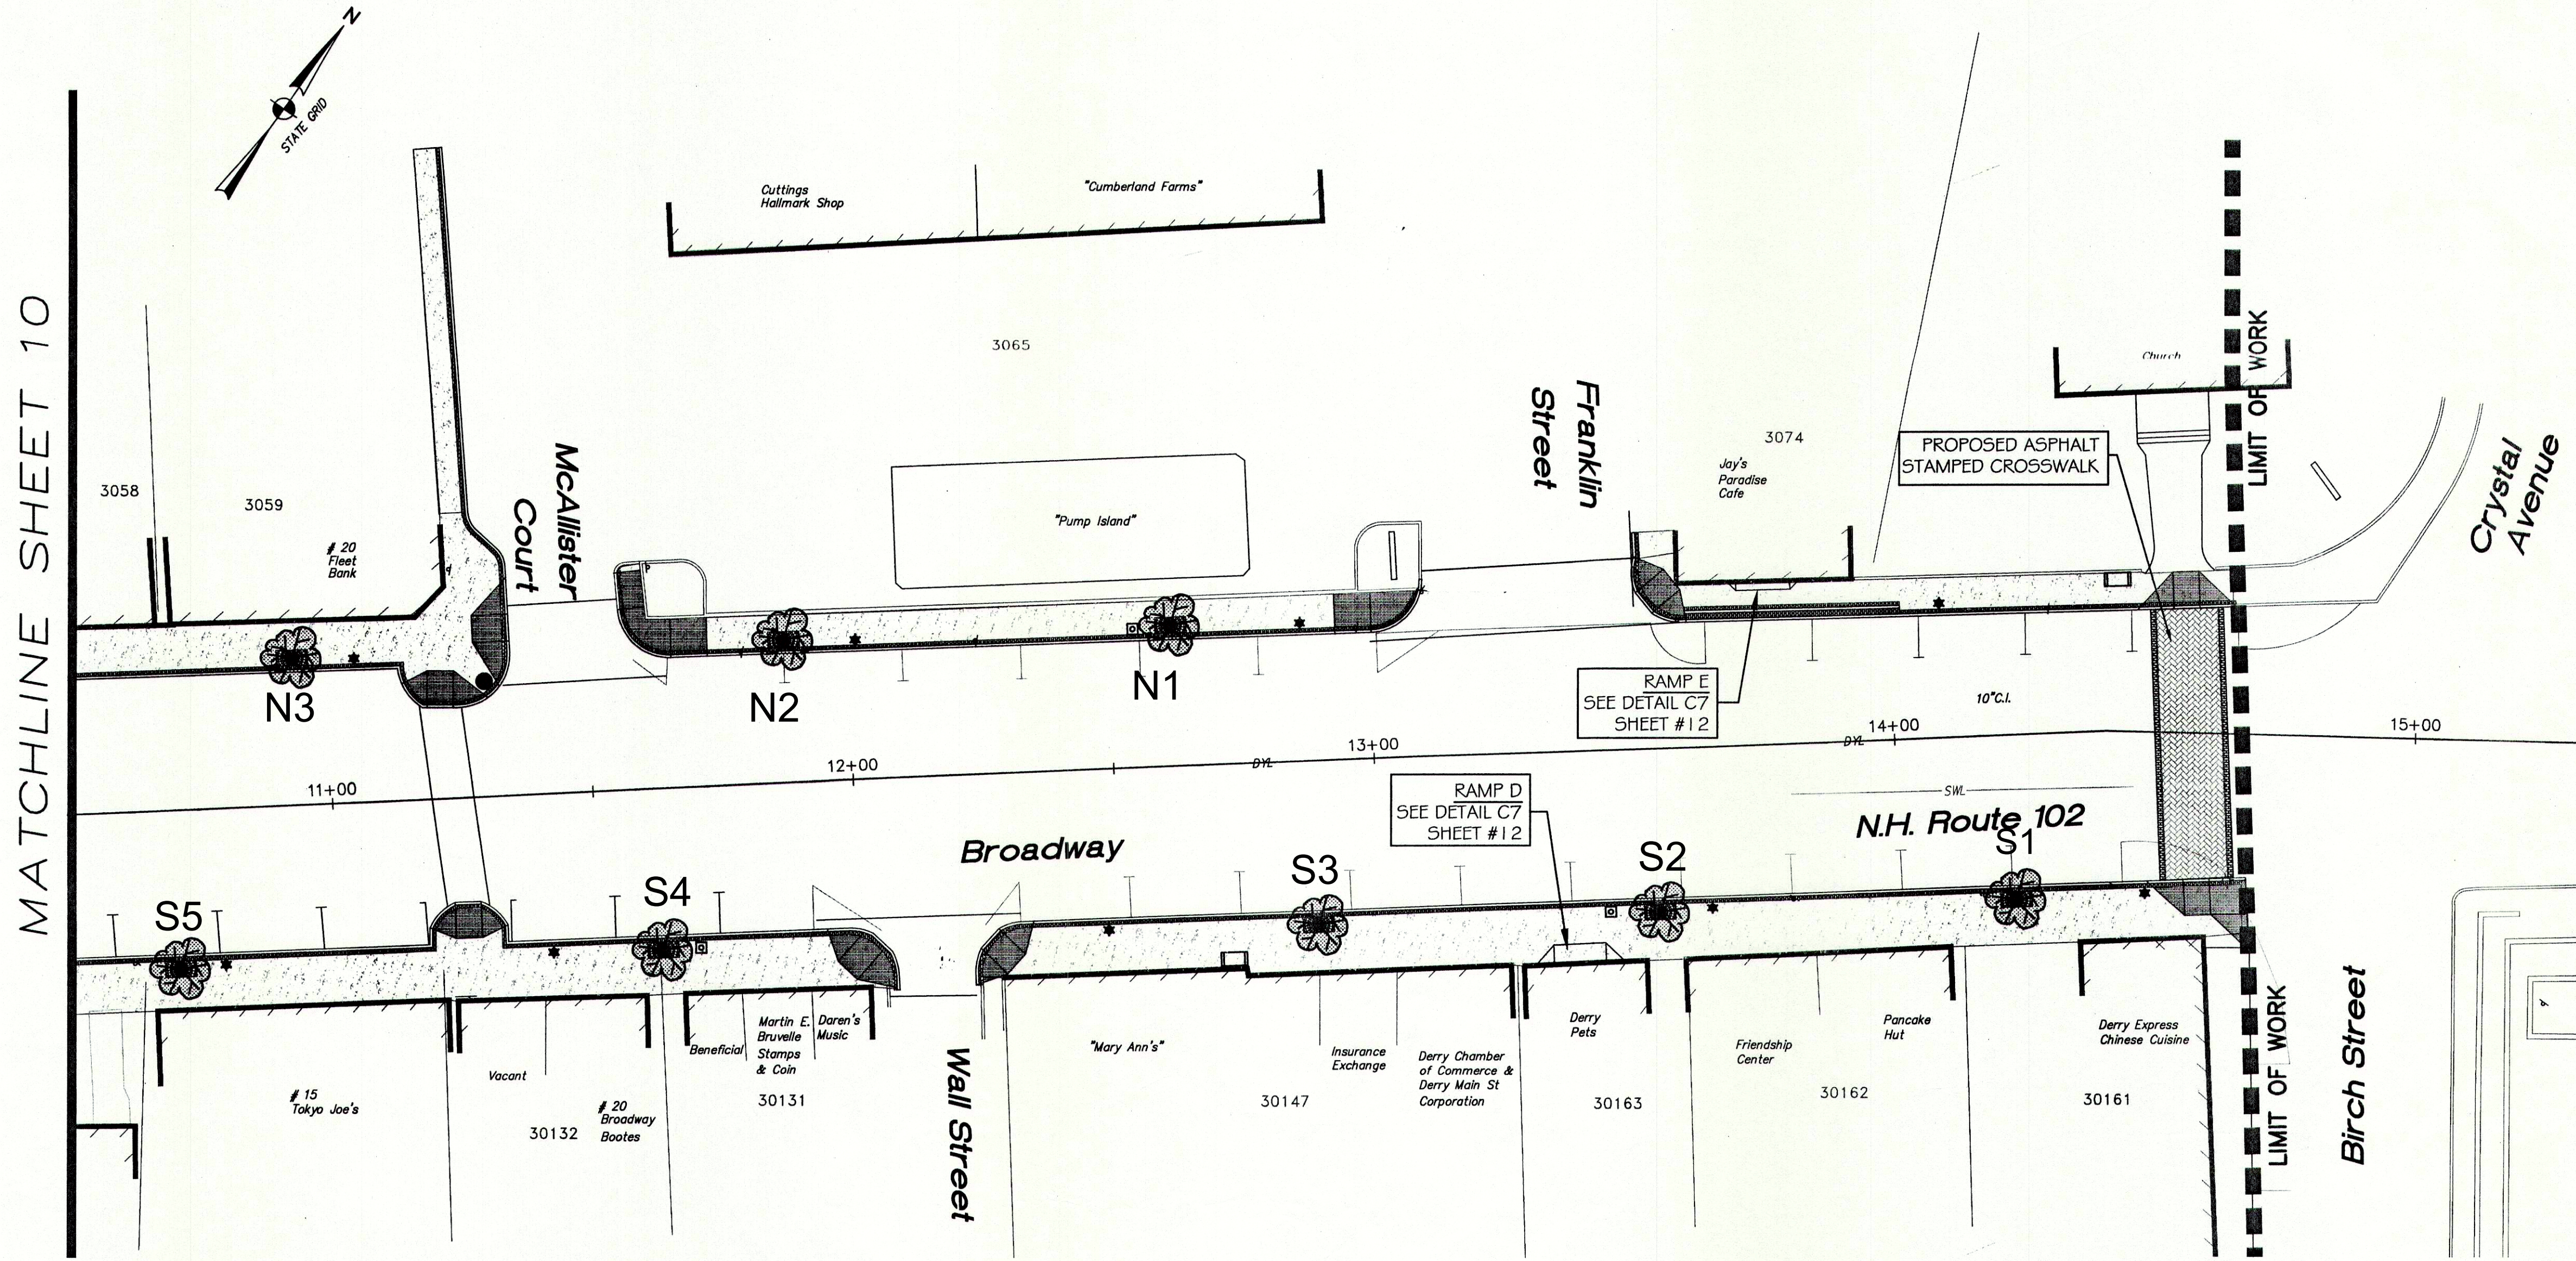


NOTE:
REFER TO SHEET 2 FOR
GENERAL NOTES AND SHEET 1
FOR CONSTRUCTION SEQUENCE.


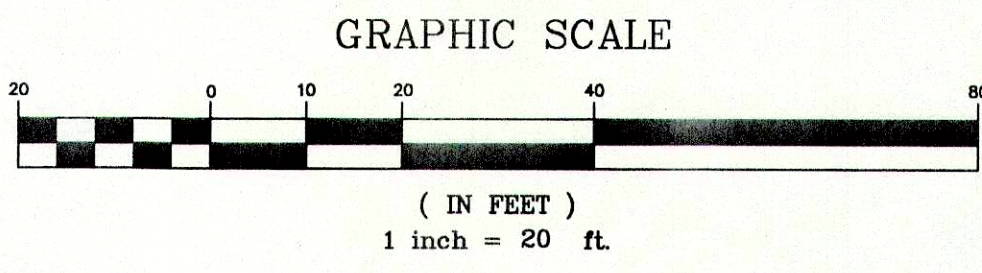


F:\Pro\98200 Broadway\Site\Drawing\98200ndJan.dwg 02/03/2000 11:32:03 AM AM EST

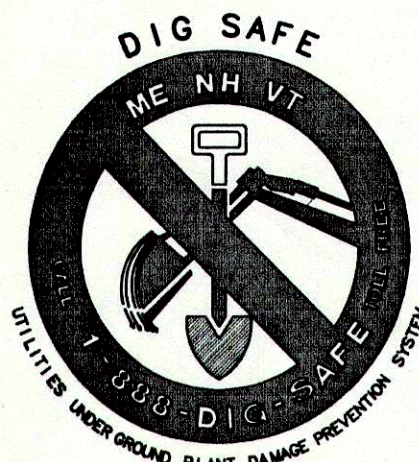

NO.	DATE	REVISION
0	2/7/00	ISSUE FOR BID

DRAWN: ARM
DESIGNED: ARM/RFH
CHECKED: RFH
APPROVED: *RFH*

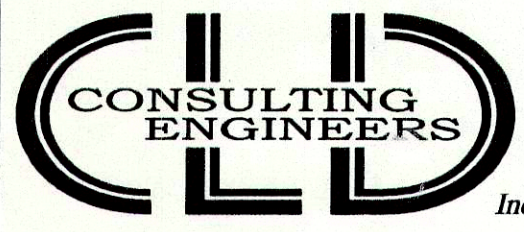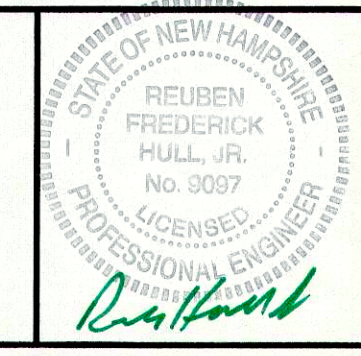

540 Commercial Street • Manchester, NH 03101
(603) 668-8223 • Fax: (603) 668-8802
cld@cldengineers.com • www.cldengineers.com
Maine • New Hampshire • Vermont

Client: **TOWN OF DERRY**
48 EAST BROADWAY
DERRY, NEW HAMPSHIRE
03038

**BROADWAY REVITALIZATION
DERRY, NEW HAMPSHIRE**
**PROPOSED SIDEWALK &
LANDSCAPE PLAN**

SCALE: 1"=20'
DATE: 02/07/00
JOB NO. 98200
DWG. 11

800-1-805-557