

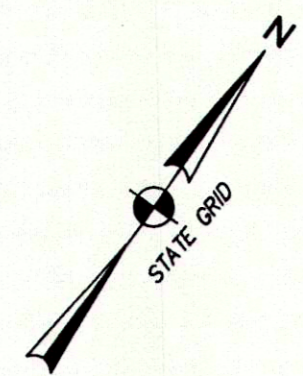


NOTE:
REFER TO SHEET 2 FOR
GENERAL NOTES AND SHEET 1
FOR CONSTRUCTION SEQUENCE.

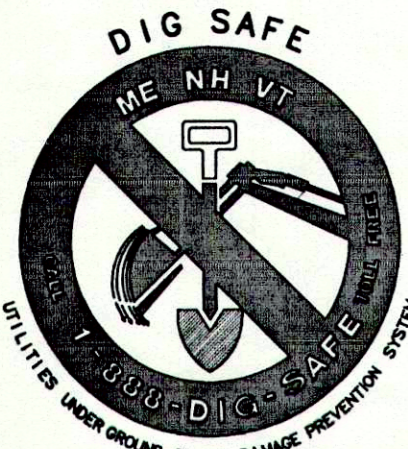


MATCHLINE SHEET 9

MATCHLINE SHEET 11

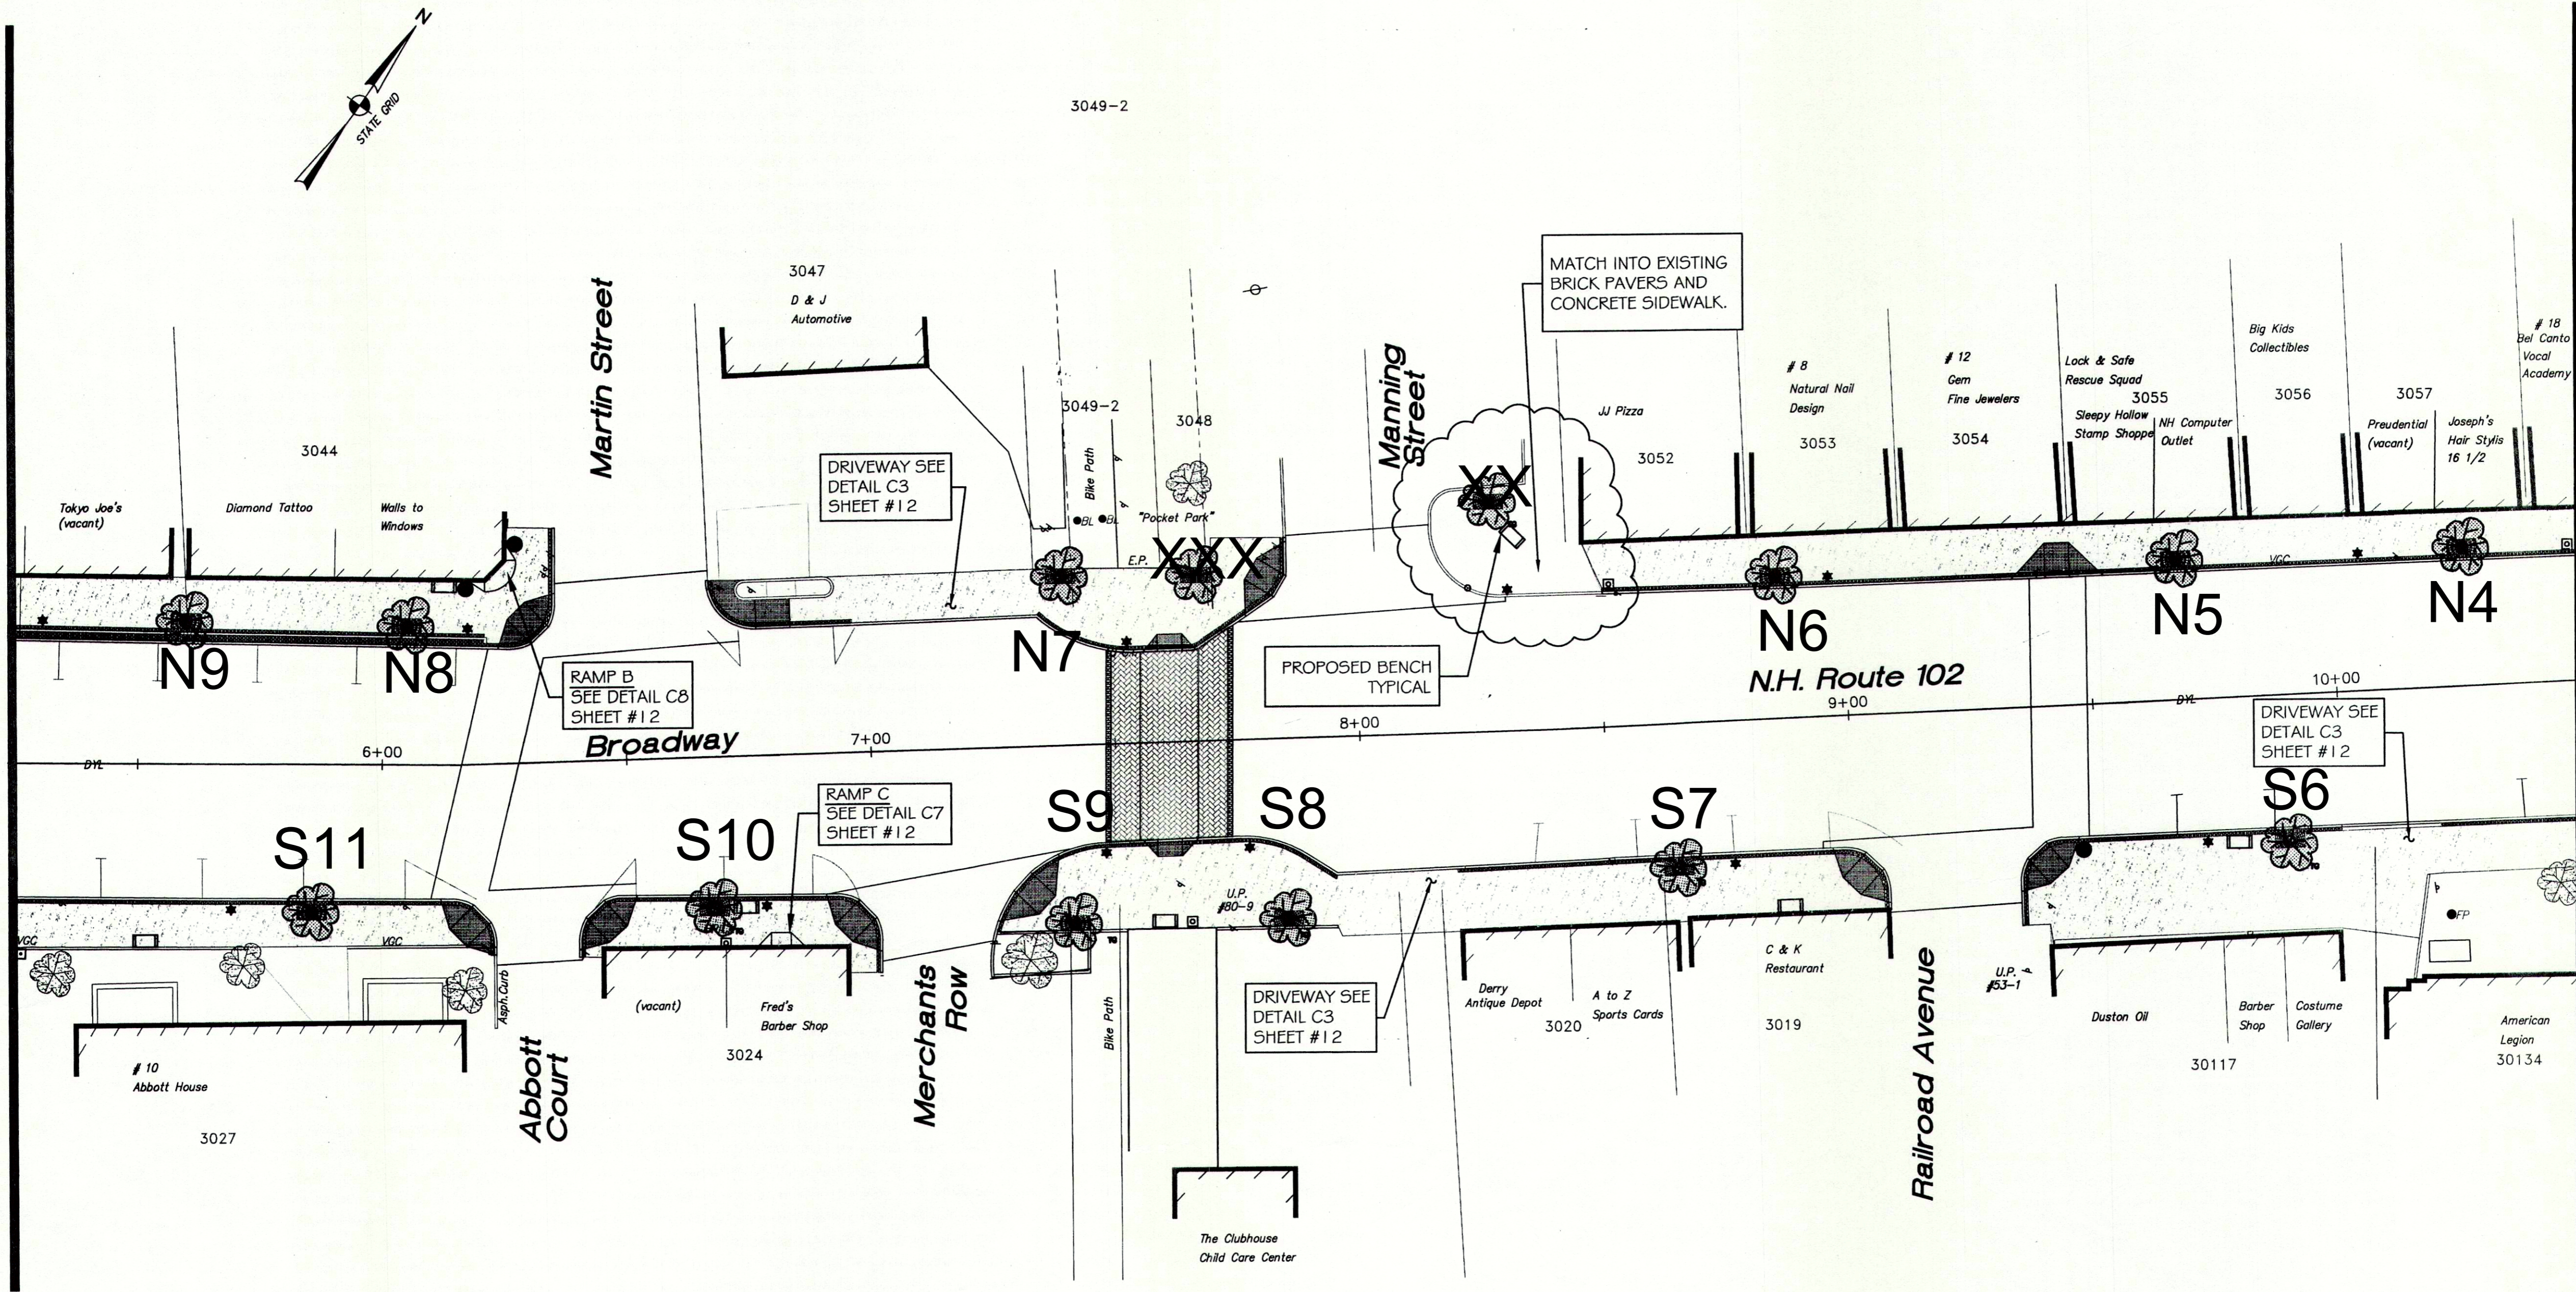

CONTACT DIG SAFE 72 HOURS
PRIOR TO CONSTRUCTION


THE LOCATION OF ANY UTILITY INFORMATION SHOWN ON THIS PLAN IS APPROXIMATE. OLD ONE
NO. MAKES NO CLAIM TO THE ACCURACY OR COMPLETENESS OF UTILITY RECORDS. TO BE SURE
TO ANY EXISTENCE OR DEPTH, THE CONTRACTOR SHALL CONTACT 800-452-5511.

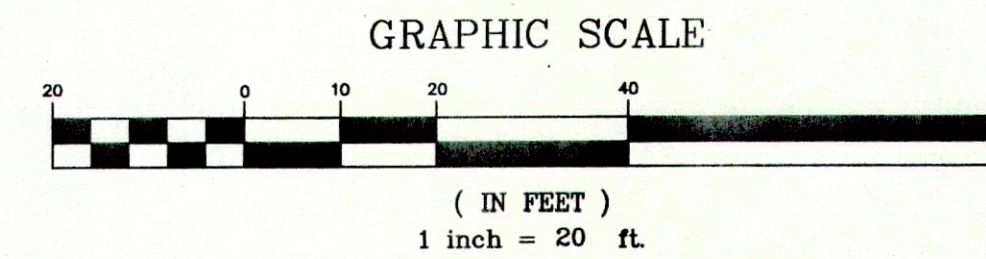

F:\Proj\98200 Broadway Site\Drawing\98200md\andwg 02/03/2000 11:32:03 AM AM EST

NO.	DATE	REVISION
0	2/7/00	ISSUE FOR BID

DRAWN:	ARM
DESIGNED:	ARM/RFH
CHECKED:	RFH
APPROVED:	<i>RFH</i>

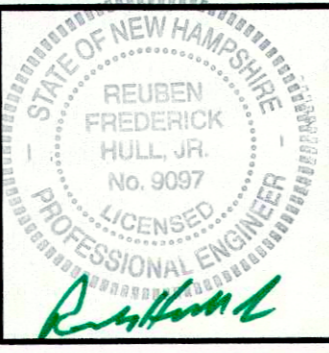

CLD CONSULTING ENGINEERS Inc.
540 Commercial Street • Manchester, NH 03101
(603) 668-8223 • Fax: (603) 668-8802
cld@cldengineers.com • www.cldengineers.com
Maine • New Hampshire • Vermont

Client:
TOWN OF DERRY
48 EAST BROADWAY
DERRY, NEW HAMPSHIRE
03038

BROADWAY REVITALIZATION
DERRY, NEW HAMPSHIRE
**PROPOSED SIDEWALK &
LANDSCAPE PLAN**

SCALE:	JOB NO.
1"=20'	98200
DATE:	DWG.
02/07/00	10

800-2-545-551