




**NOTE:**  
REFER TO SHEET 2 FOR  
GENERAL NOTES AND SHEET 1  
FOR CONSTRUCTION SEQUENCE.

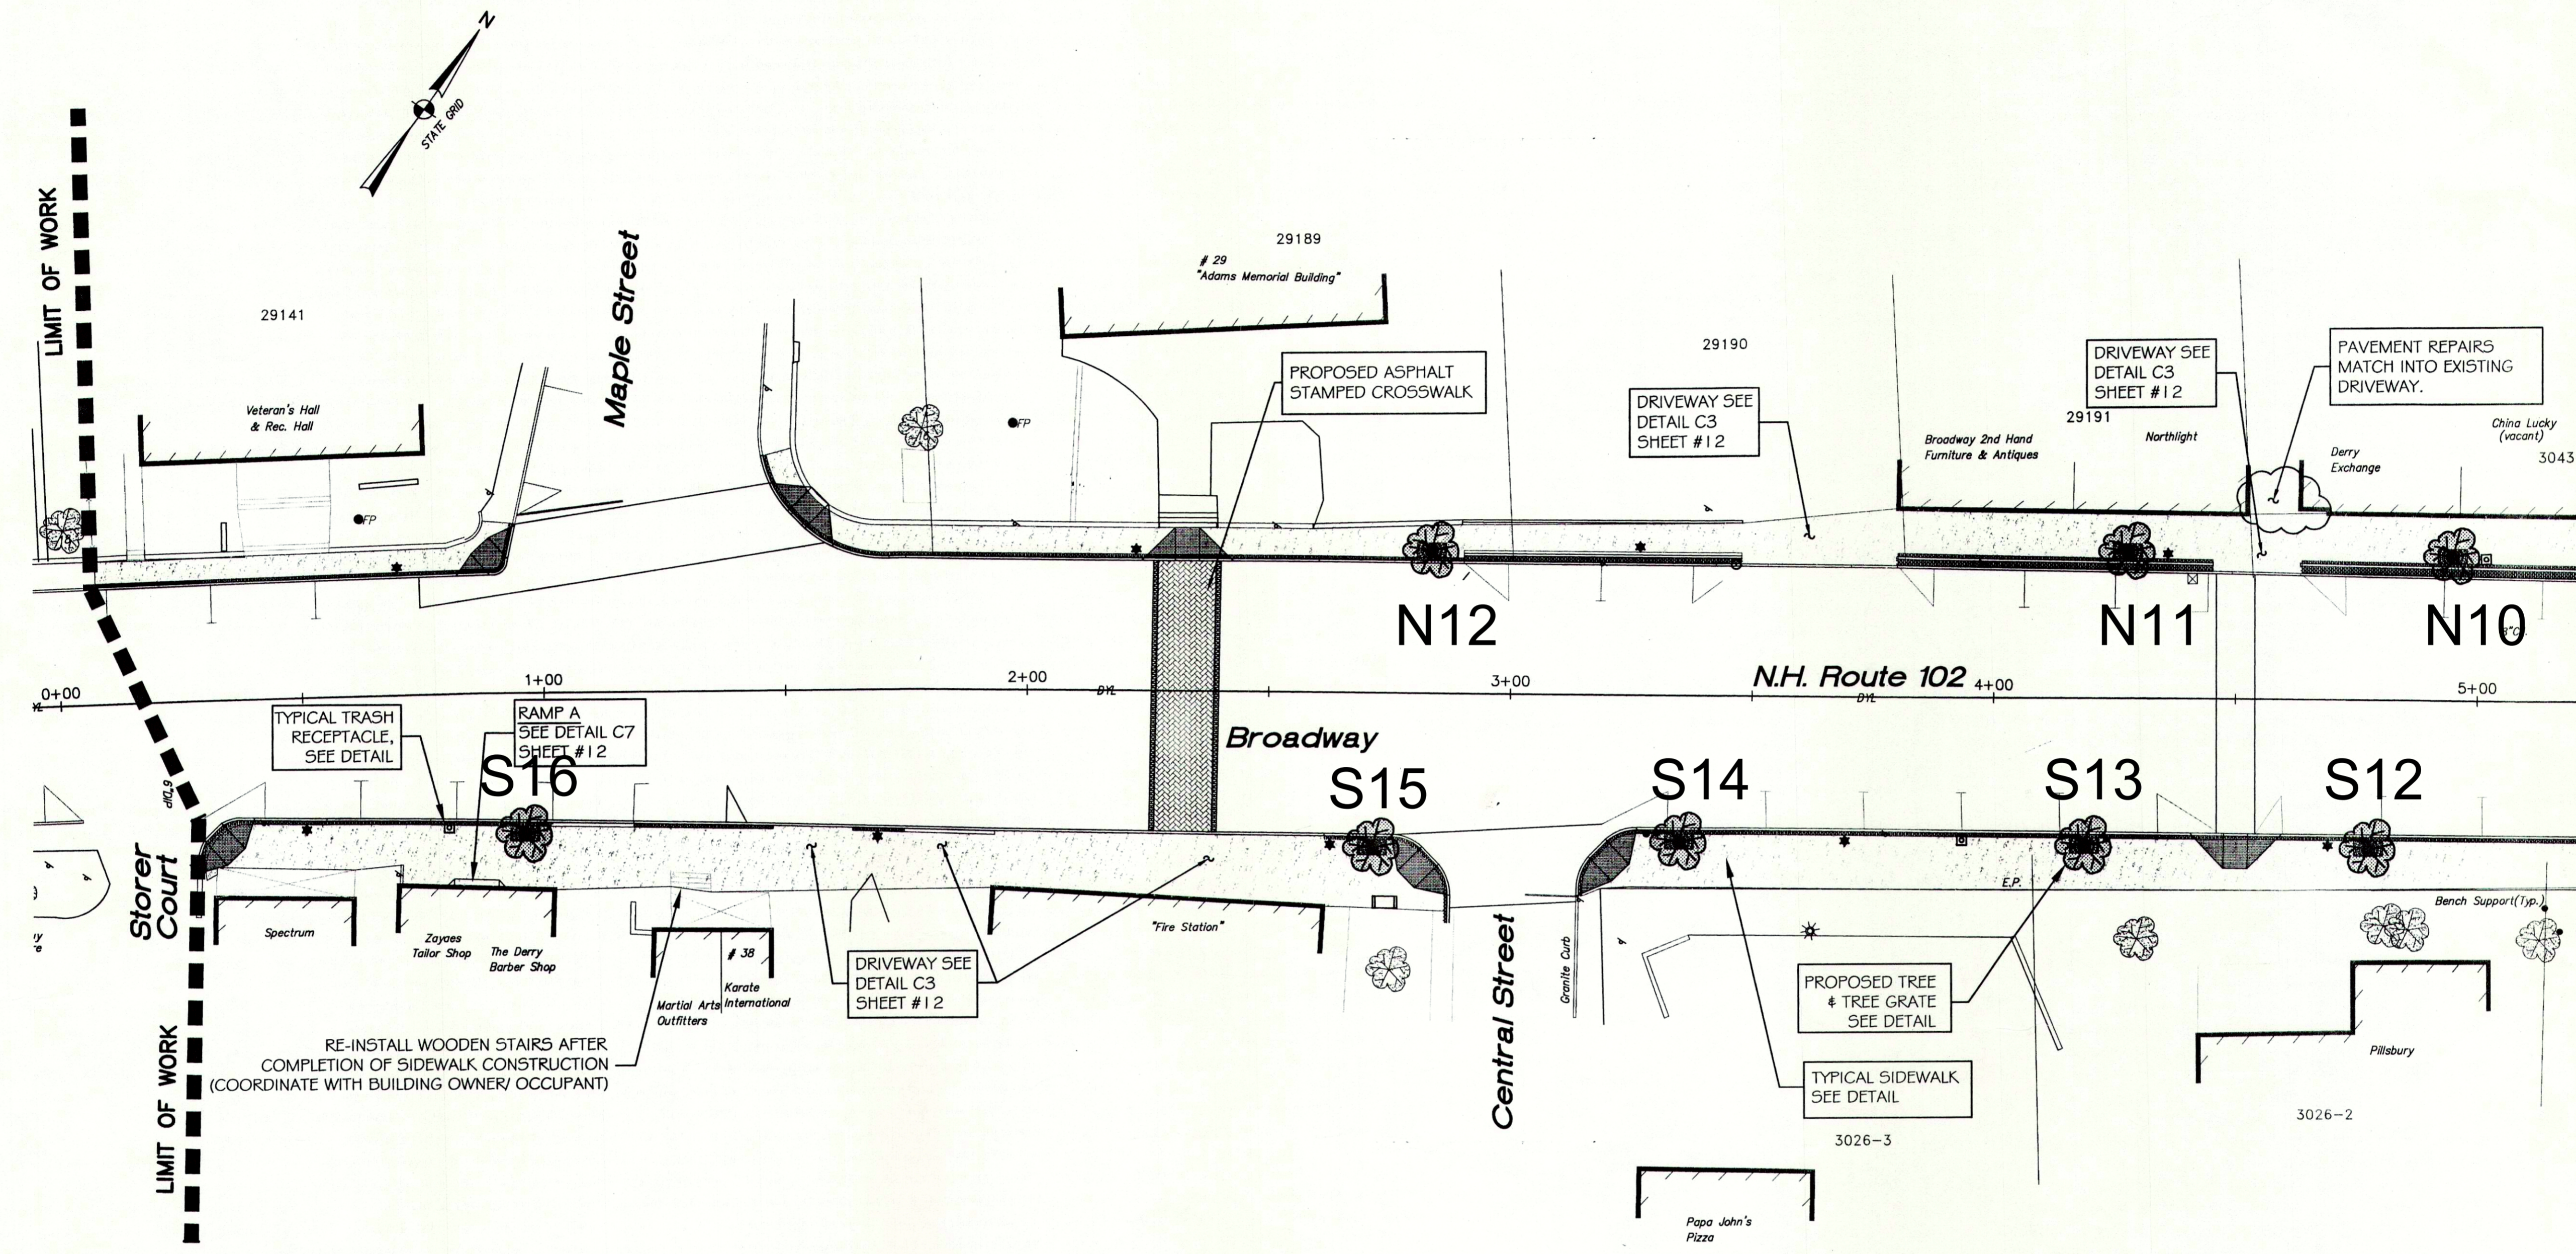

MATCHLINE SHEET 10

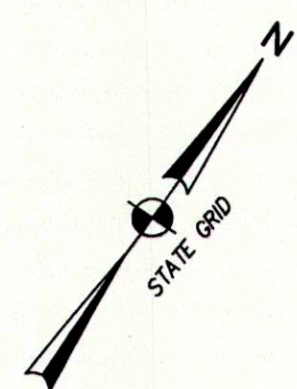


CONTACT DIG SAFE 72 HOURS  
PRIOR TO CONSTRUCTION

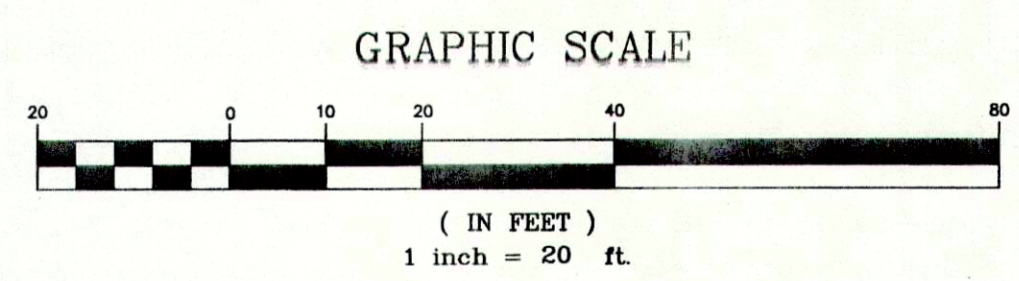

F:\P\098\98200\_Broadway\_Site\Drawing\_98200.mxd Jan.dwg 02/03/2000 11:32:03 AM AM EST

NO.	DATE	REVISION
0	2/7/00	ISSUE FOR BID

DRAWN: ARM  
DESIGNED: ARM/RFH  
CHECKED: RFH  
APPROVED: *RFH*

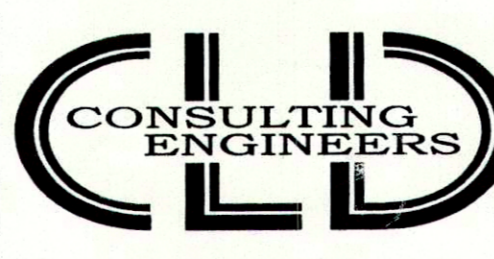

540 Commercial Street • Manchester, NH 03101  
(603) 668-8223 • Fax: (603) 668-8802  
cld@cldengineers.com • www.cldengineers.com  
Maine • New Hampshire • Vermont

Client:  
**TOWN OF DERRY**  
48 EAST BROADWAY  
DERRY, NEW HAMPSHIRE  
03038

**BROADWAY REVITALIZATION**  
DERRY, NEW HAMPSHIRE  
**PROPOSED SIDEWALK &  
LANDSCAPE PLAN**

SCALE: 1"=20'	JOB NO. 98200
DATE: 02/07/00	DWG. 9

800-L-9115-551